



EAST CLIFF DRIVE PARKWAY PLAN STA 10+25 - 13+25
SCALE: 1" = 10'

CURVE	DELTA	RADIUS	LENGTH
C1	47°47'30"	10.00'	8.34'
C2	47°15'08"	10.00'	8.25'
C3	40°36'37"	10.00'	7.09'
C4	129°31'29"	15.00'	33.91'
C5	139°12'00"	15.00'	36.44'
C6	45°39'52"	10.00'	7.97'
C7	75°29'53"	10.00'	13.18'
C8	87°15'26"	20.00'	30.46'
C9	52°20'26"	65.00'	59.38'

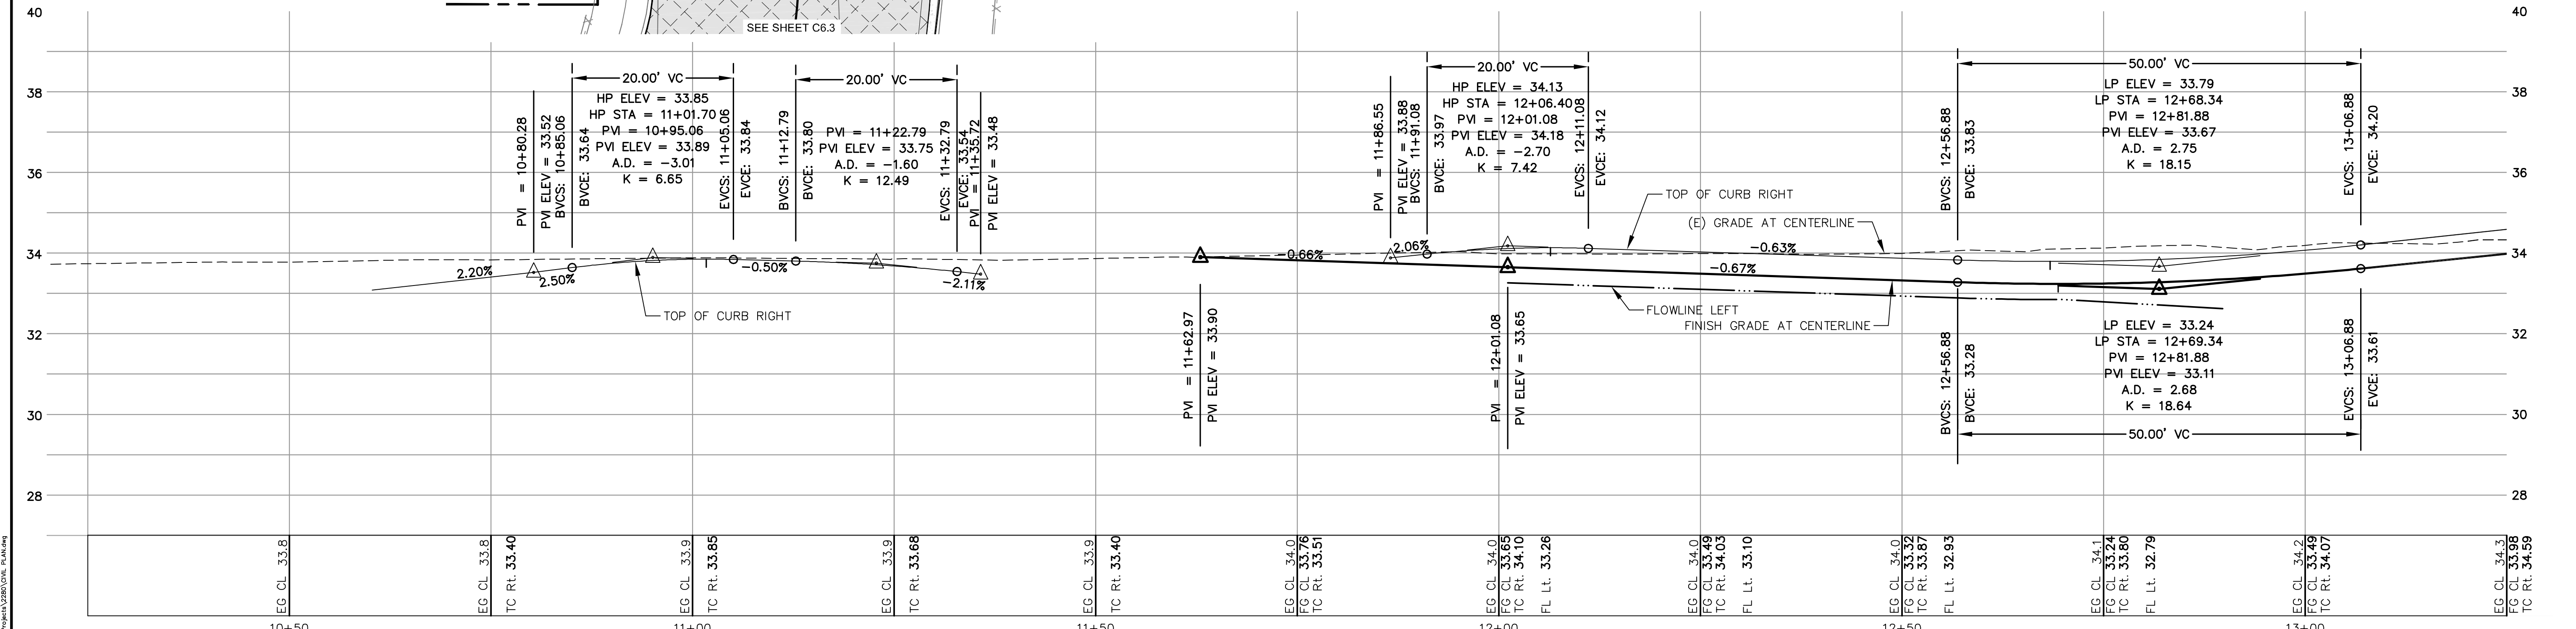

EAST CLIFF DRIVE PARKWAY PROFILE STA 10+25 - 13+25
SCALE: 1" = 10' HORIZONTAL, 1" = 4' VERTICAL

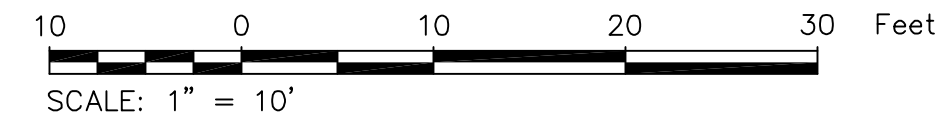

County of Santa Cruz
Department of Public Works
701 Ocean St., Rm 410
Santa Cruz, CA 95060-4000
Phone: (831) 452-2180
Fax: (831) 454-2265

**GRADING AND DRAINAGE
PLAN AND PROFILE
STA 10+25 - STA 13+25**
EAST CLIFF DRIVE PARKWAY PROJECT
32nd AVENUE TO 41st AVENUE
County of Santa Cruz
California

REV	BY	DATE	DESCRIPTION
1		03/22/10	75% SUBMITTAL
2		10/08/10	95% SUBMITTAL
3		07/12/11	BID SET

DATE: SEPTEMBER 2010
SCALE: AS NOTED
DESIGNED BY: MS/RT
DRAFTED BY: RT/SG
CHECKED BY: KW
JOB NO.: 2280.01
FILE: Civil Plan.dwg