
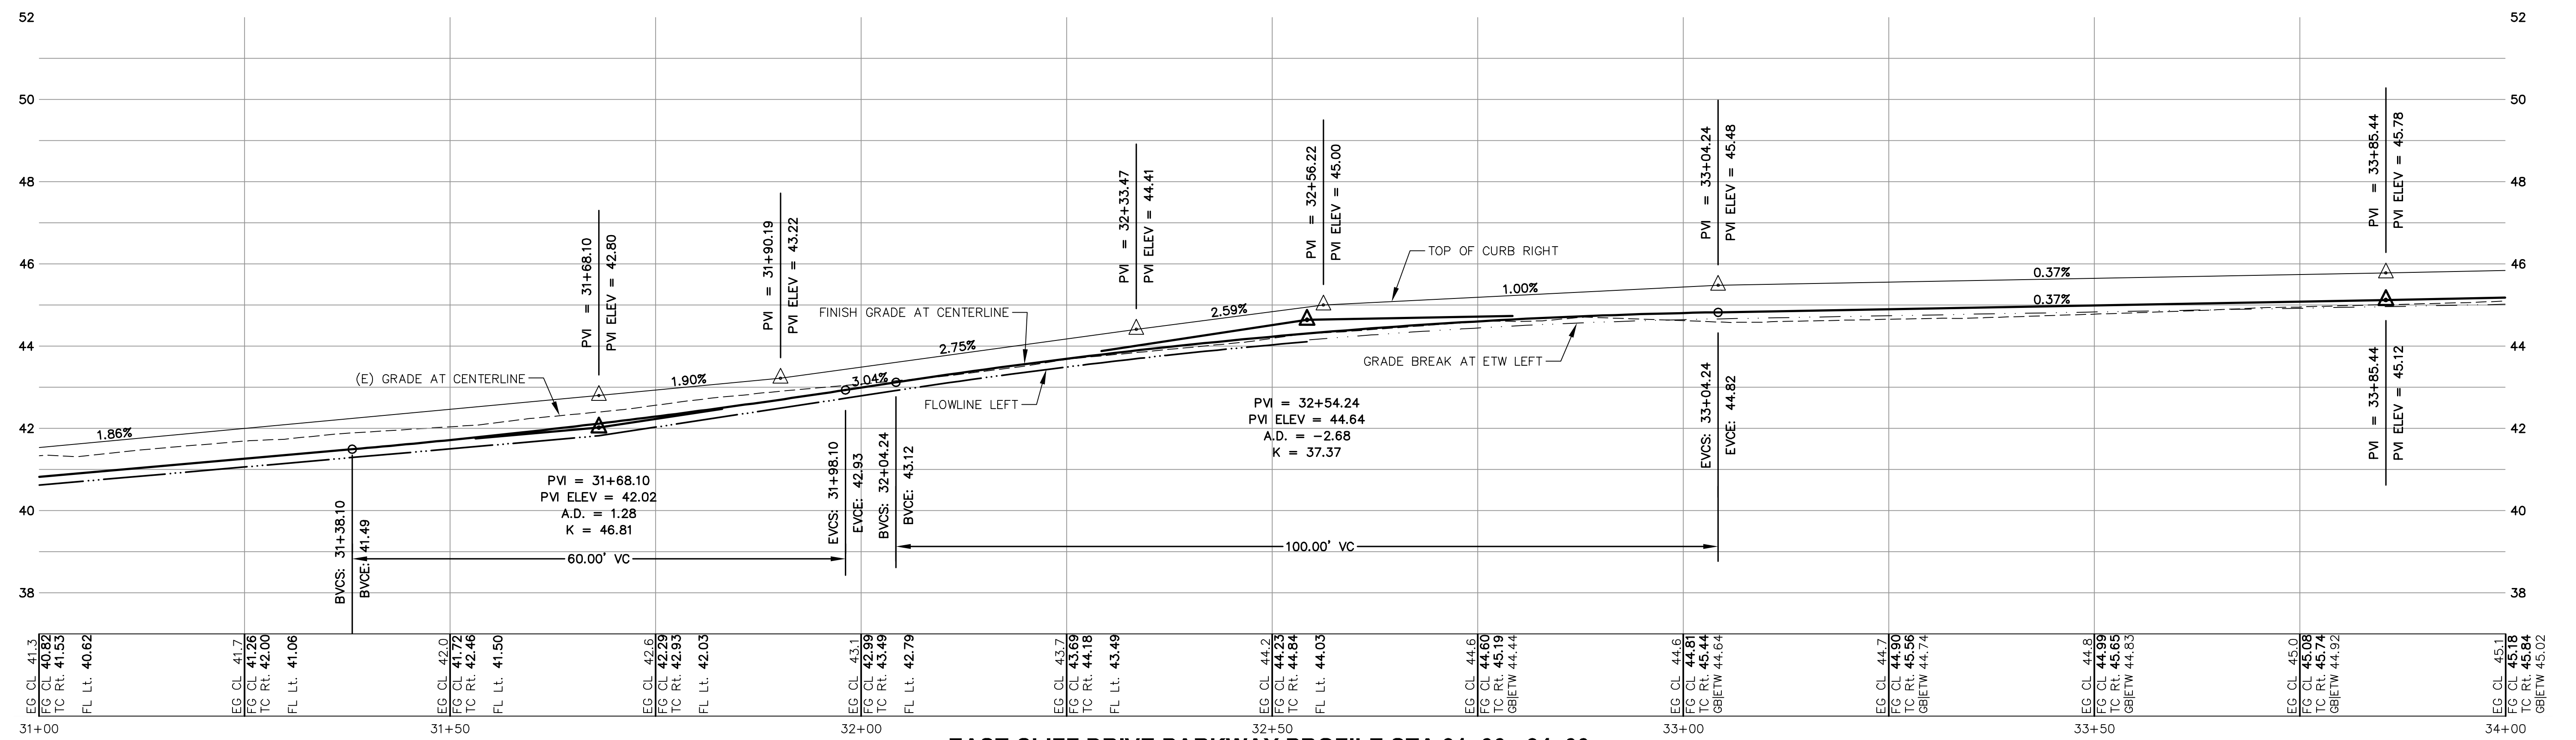


CURVE TABLE			
CURVE	DELTA	RADIUS	LENGTH
C69	15°22'22"	488.00'	130.93'
C70	14°33'49"	470.00'	119.47'
C71	33°06'55"	20.00'	11.56'
C72	35°45'08"	20.00'	12.48'
C73	5°09'58"	495.00'	44.63'
C74	4°27'09"	470.00'	36.52'
C75	0°40'31"	210.00'	2.48'
C76	35°35'56"	20.00'	12.43'
C77	34°41'52"	20.00'	12.11'
C78	33°49'25"	192.00'	113.34'

**EAST CLIFF DRIVE PARKWAY PLAN STA 31+00 - 34+00**  
SCALE: 1" = 10'

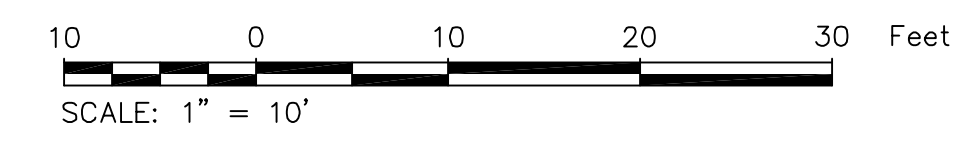

**EAST CLIFF DRIVE PARKWAY PROFILE STA 31+00 - 34+00**  
SCALE: 1" = 10' HORIZONTAL, 1" = 2' VERTICAL

**WHITSON ENGINEERS**  
2425 Porter Street - Suite 2 - Soquel, CA 95073  
831 464-9363 • Fax 831 464-2316  
CIVIL ENGINEERING • LAND SURVEYING • PROJECT MANAGEMENT



County of Santa Cruz  
Department of Public Works  
701 Ocean St. Rm 410  
Santa Cruz, CA 95060-4000  
Phone: (831) 452-2180  
Fax: (831) 452-2265

GRADING AND DRAINAGE  
PLAN AND PROFILE  
STA 31+00 - STA 34+00  
EAST CLIFF DRIVE PARKWAY PROJECT  
32nd AVENUE TO 41st AVENUE  
County of Santa Cruz  
California

REV	BY	DATE	DESCRIPTION
1		03/22/10	75% SUBMITTAL
2		10/08/10	95% SUBMITTAL
3		07/12/11	BID SET

DATE: SEPTEMBER 2010  
SCALE: AS NOTED  
DESIGNED BY: MS/RT  
DRAFTED BY: RT/SG  
CHECKED BY: KW  
JOB NO.: 2280.01  
FILE: Civil Plan.dwg

**C2.8**