



**EAST CLIFF DRIVE PARKWAY PLAN STA 37+00 - 39+25**  
SCALE: 1" = 10'

CURVE TABLE			
CURVE	DELTA	RADIUS	LENGTH
C82	19°07'59"	153.00'	51.09'

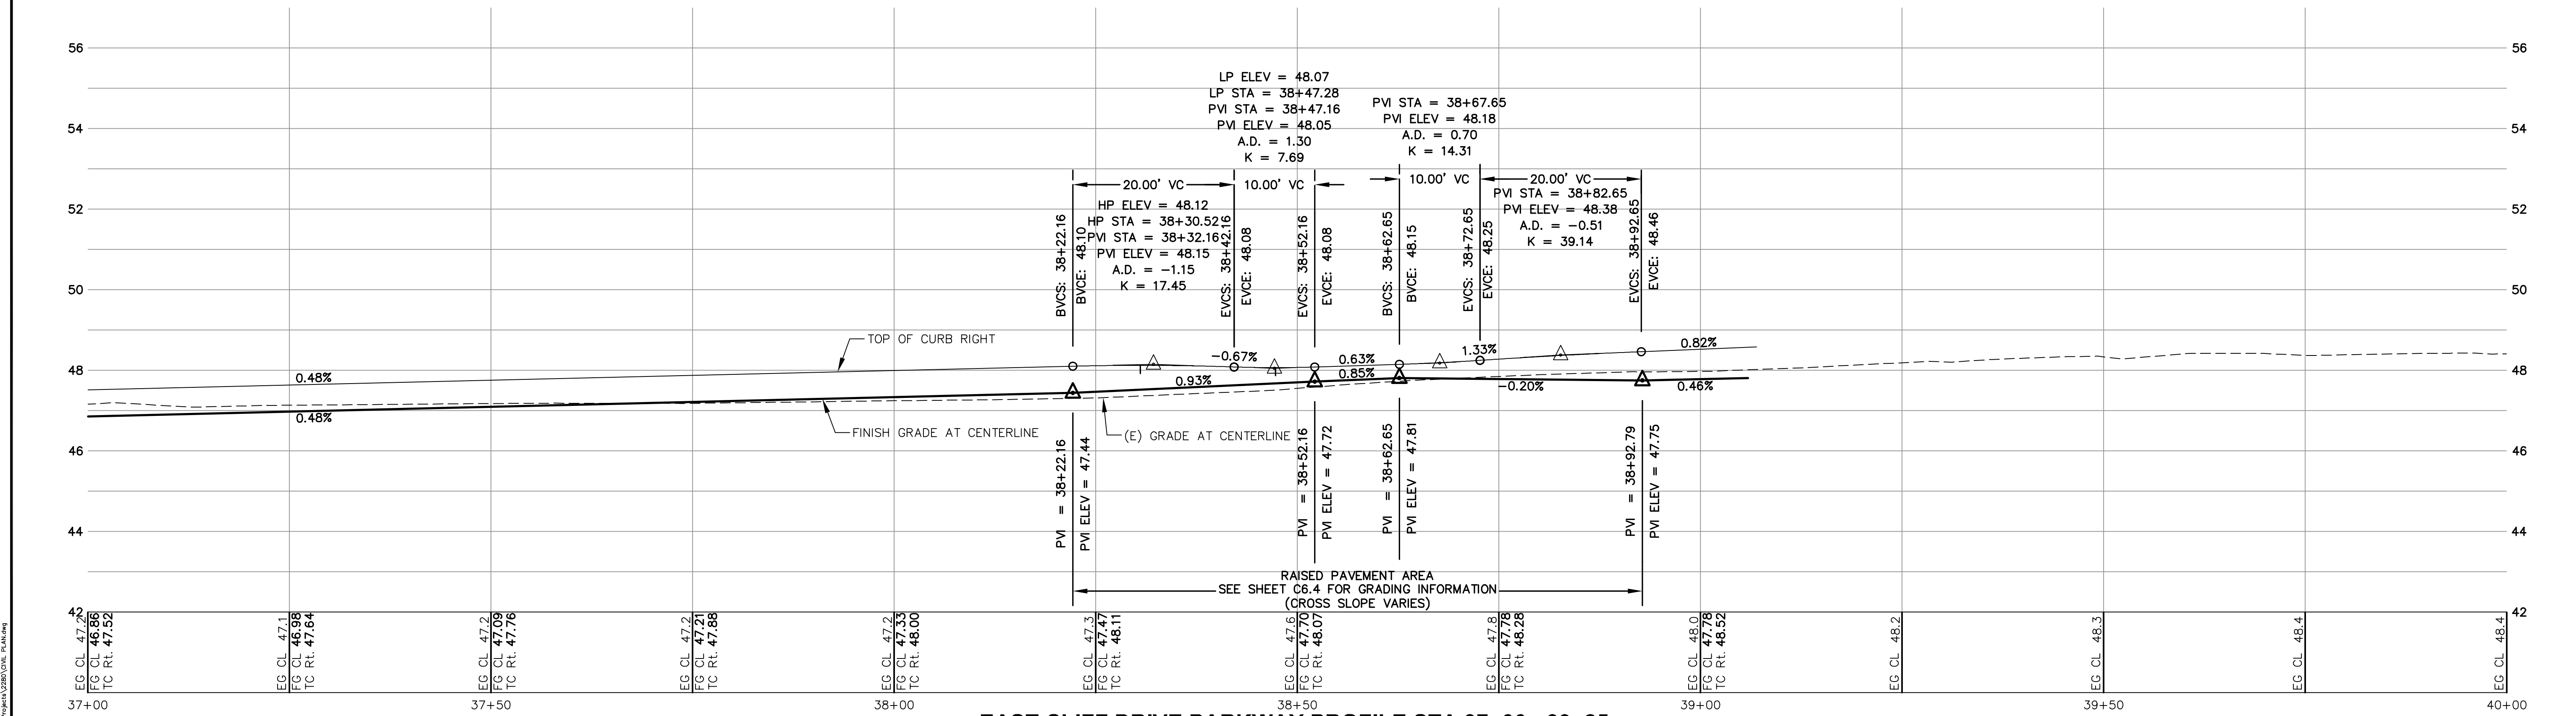

**EAST CLIFF DRIVE PARKWAY PROFILE STA 37+00 - 39+25**  
SCALE: 1" = 10' HORIZONTAL, 1" = 2' VERTICAL

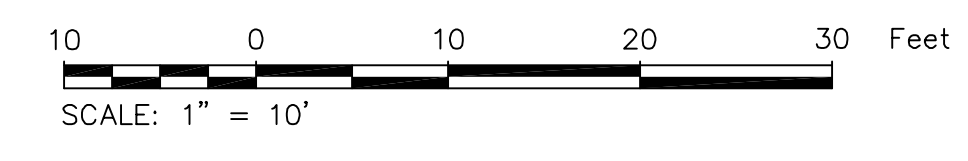

County of Santa Cruz  
Department of Public Works  
701 Ocean St., Rm. 410  
Santa Cruz, CA 95060-4000  
Phone: (831) 452-2180  
Fax: (831) 454-2265

**GRADING AND DRAINAGE  
PLAN AND PROFILE  
STA 37+00 - STA 39+25  
EAST CLIFF DRIVE PARKWAY PROJECT  
32nd AVENUE TO 41ST AVENUE**

County of Santa Cruz  
California

REV	DATE	DESCRIPTION
1	03/22/10	75% SUBMITTAL
2	10/08/10	95% SUBMITTAL
3	07/12/11	BID SET

DATE: SEPTEMBER 2010  
SCALE: AS NOTED  
DESIGNED BY: MS/RT  
DRAFTED BY: RT/SG  
CHECKED BY: KW  
JOB NO.: 2280.01  
FILE: Civil Plan.dwg