



CURVE	DELTA	RADIUS	LENGTH
C24	20°16'11"	20.00'	7.08'
C25	18°38'27"	20.00'	6.51'
C26	1°08'23"	786.50'	15.64'
C27	104°47'52"	3.00'	5.49'
C28	0°26'25"	810.00'	6.23'
C29	20°23'53"	20.00'	7.12'
C30	20°23'53"	20.00'	7.12'
C31	2°02'09"	490.00'	17.41'
C32	2°02'09"	508.00'	18.05'

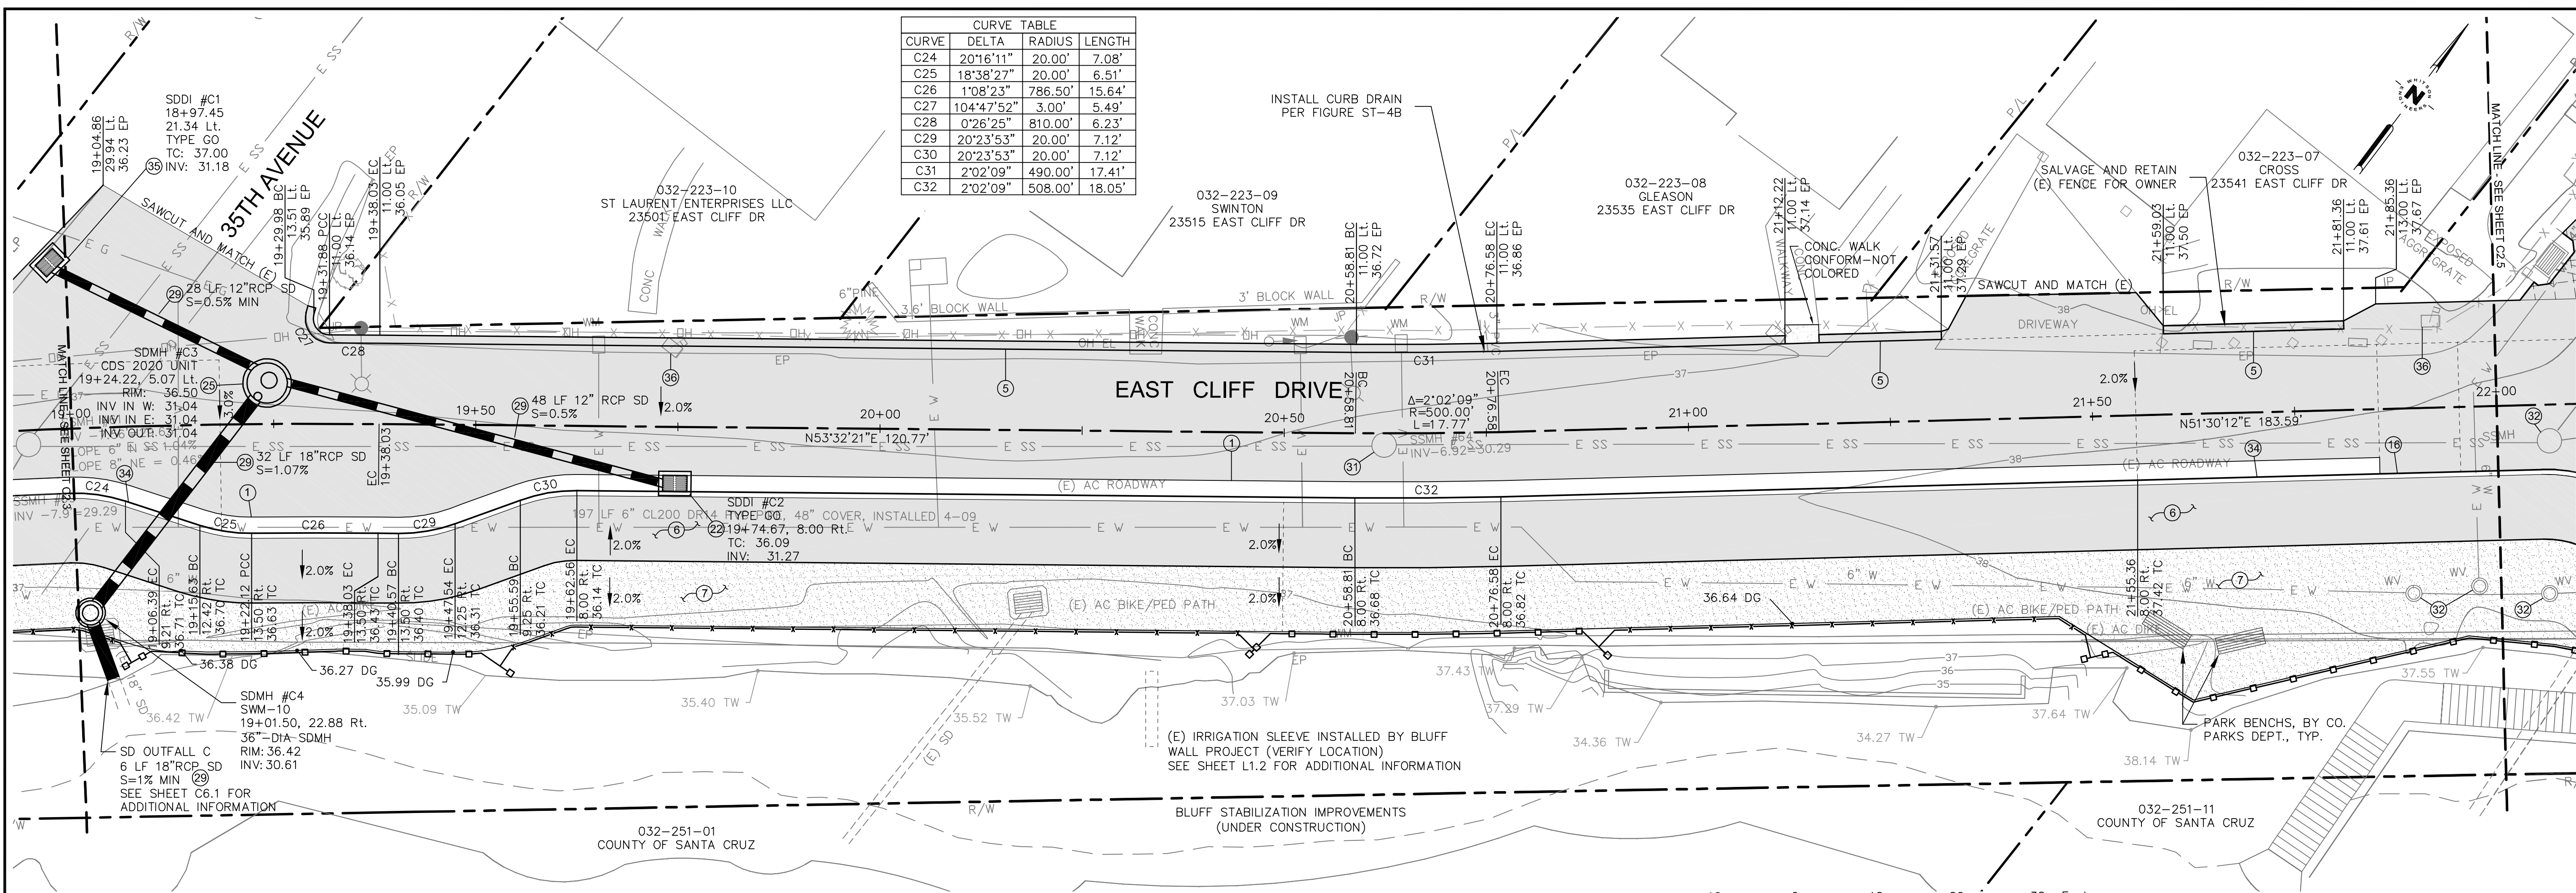

**EAST CLIFF DRIVE PARKWAY PLAN STA 19+00 - 22+00**  
SCALE: 1" = 10'

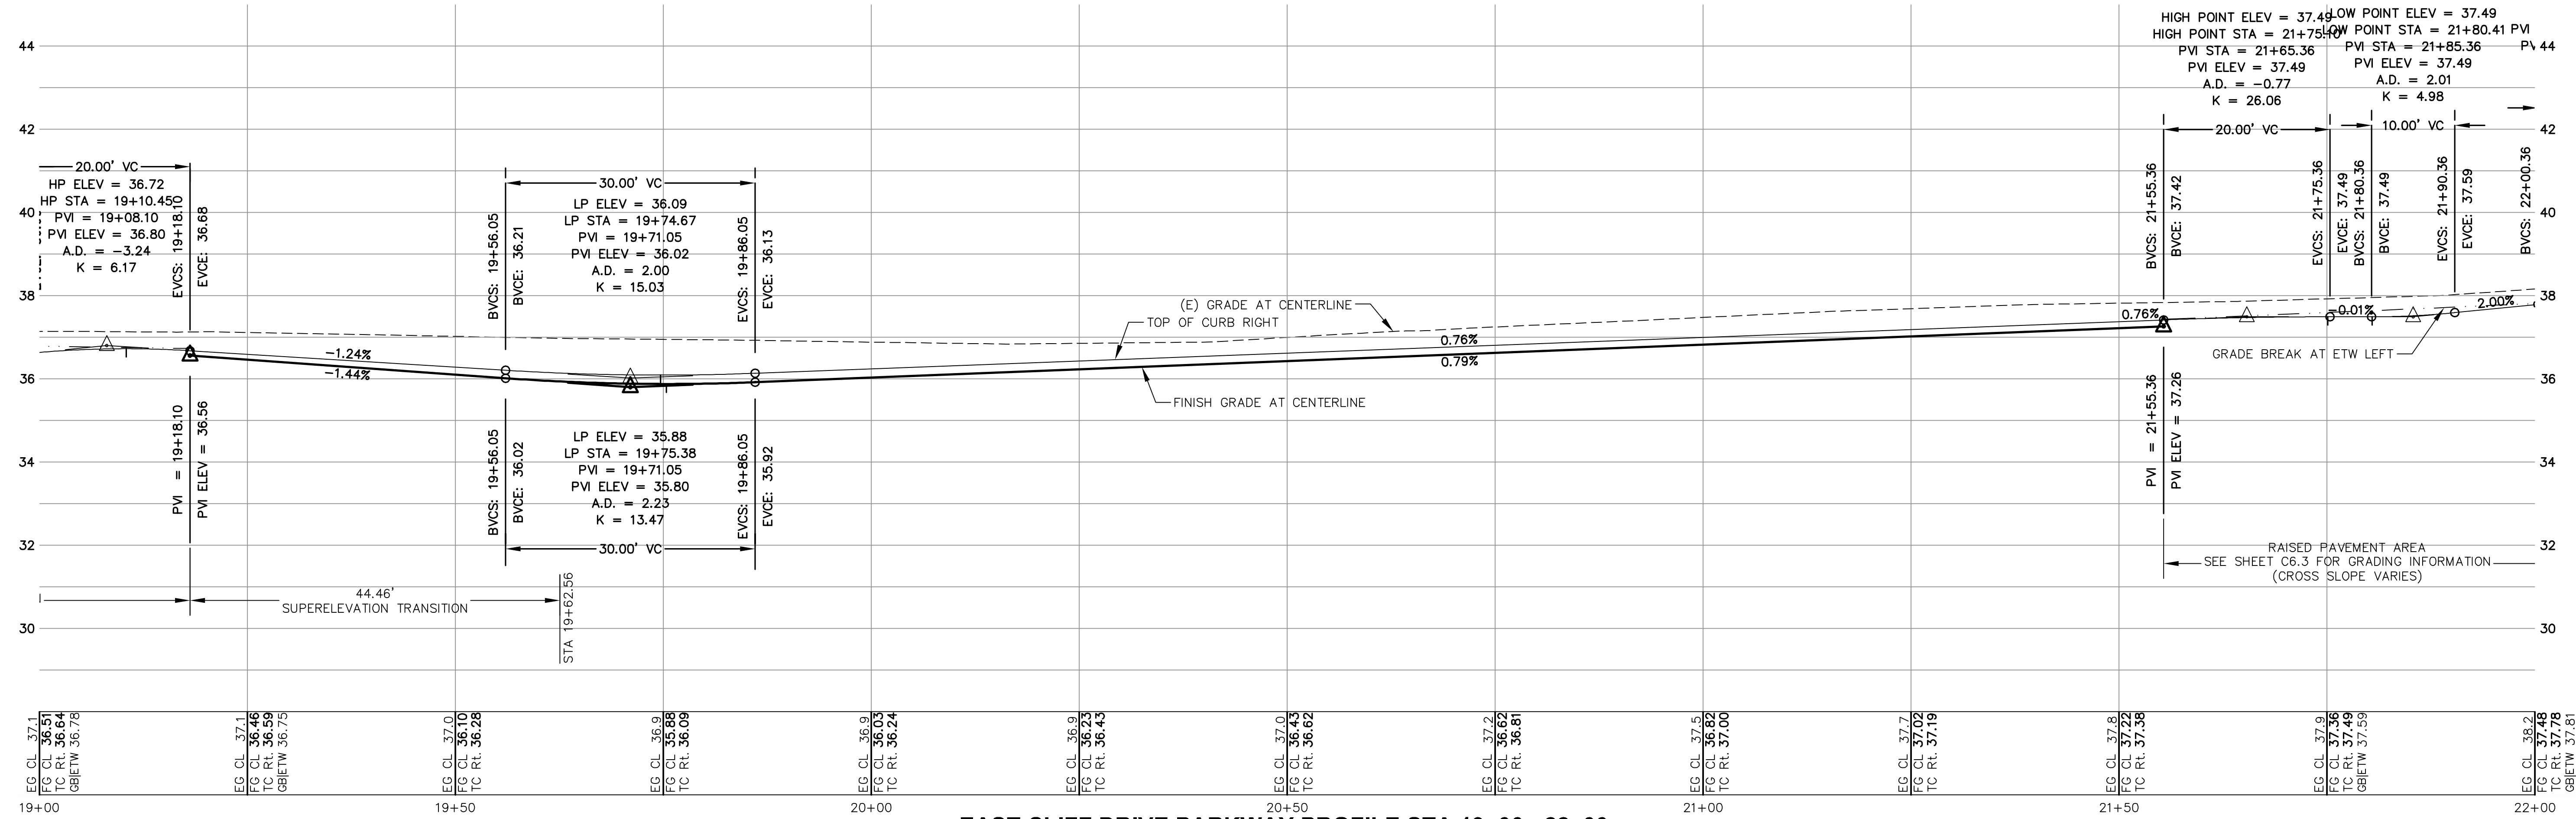

**EAST CLIFF DRIVE PARKWAY PROFILE STA 19+00 - 22+00**  
SCALE: 1" = 10' HORIZONTAL, 1" = 2' VERTICAL



County of Santa Cruz  
Department of Public Works  
701 Ocean St., Rm 410  
Santa Cruz, CA 95060-4000  
Phone: (831) 452-2180  
Fax: (831) 452-2265

GRADING AND DRAINAGE  
PLAN AND PROFILE  
STA 19+00 - STA 22+00  
EAST CLIFF DRIVE PARKWAY PROJECT  
32nd AVENUE TO 41st AVENUE  
County of Santa Cruz

REV	BY	DATE	DESCRIPTION
1		03/22/10	75% SUBMITTAL
2		10/08/10	95% SUBMITTAL
3		07/12/11	BID SET

DATE: SEPTEMBER 2010  
SCALE: AS NOTED  
DESIGNED BY: MS/RT  
DRAFTED BY: RT/SG  
CHECKED BY: KW  
JOB NO.: 2280.01  
FILE: Civil Plan.dwg