



CURVE	DELTA	RADIUS	LENGTH
C46	6°41'13"	260.00'	30.34'
C47	80°08'33"	9.00'	12.59'
C48	21°50'21"	242.00'	92.24'
C49	49°48'16"	29.00'	25.21'
C50	31°21'20"	20.00'	10.95'
C51	34°16'02"	20.00'	11.96'
C52	52°28'21"	30.00'	27.47'
C53	91°36'32"	5.00'	7.99'
C54	8°38'33"	20.00'	3.02'

EAST CLIFF DRIVE PARKWAY PLAN STA 25+00 - 28+00
SCALE: 1" = 10'

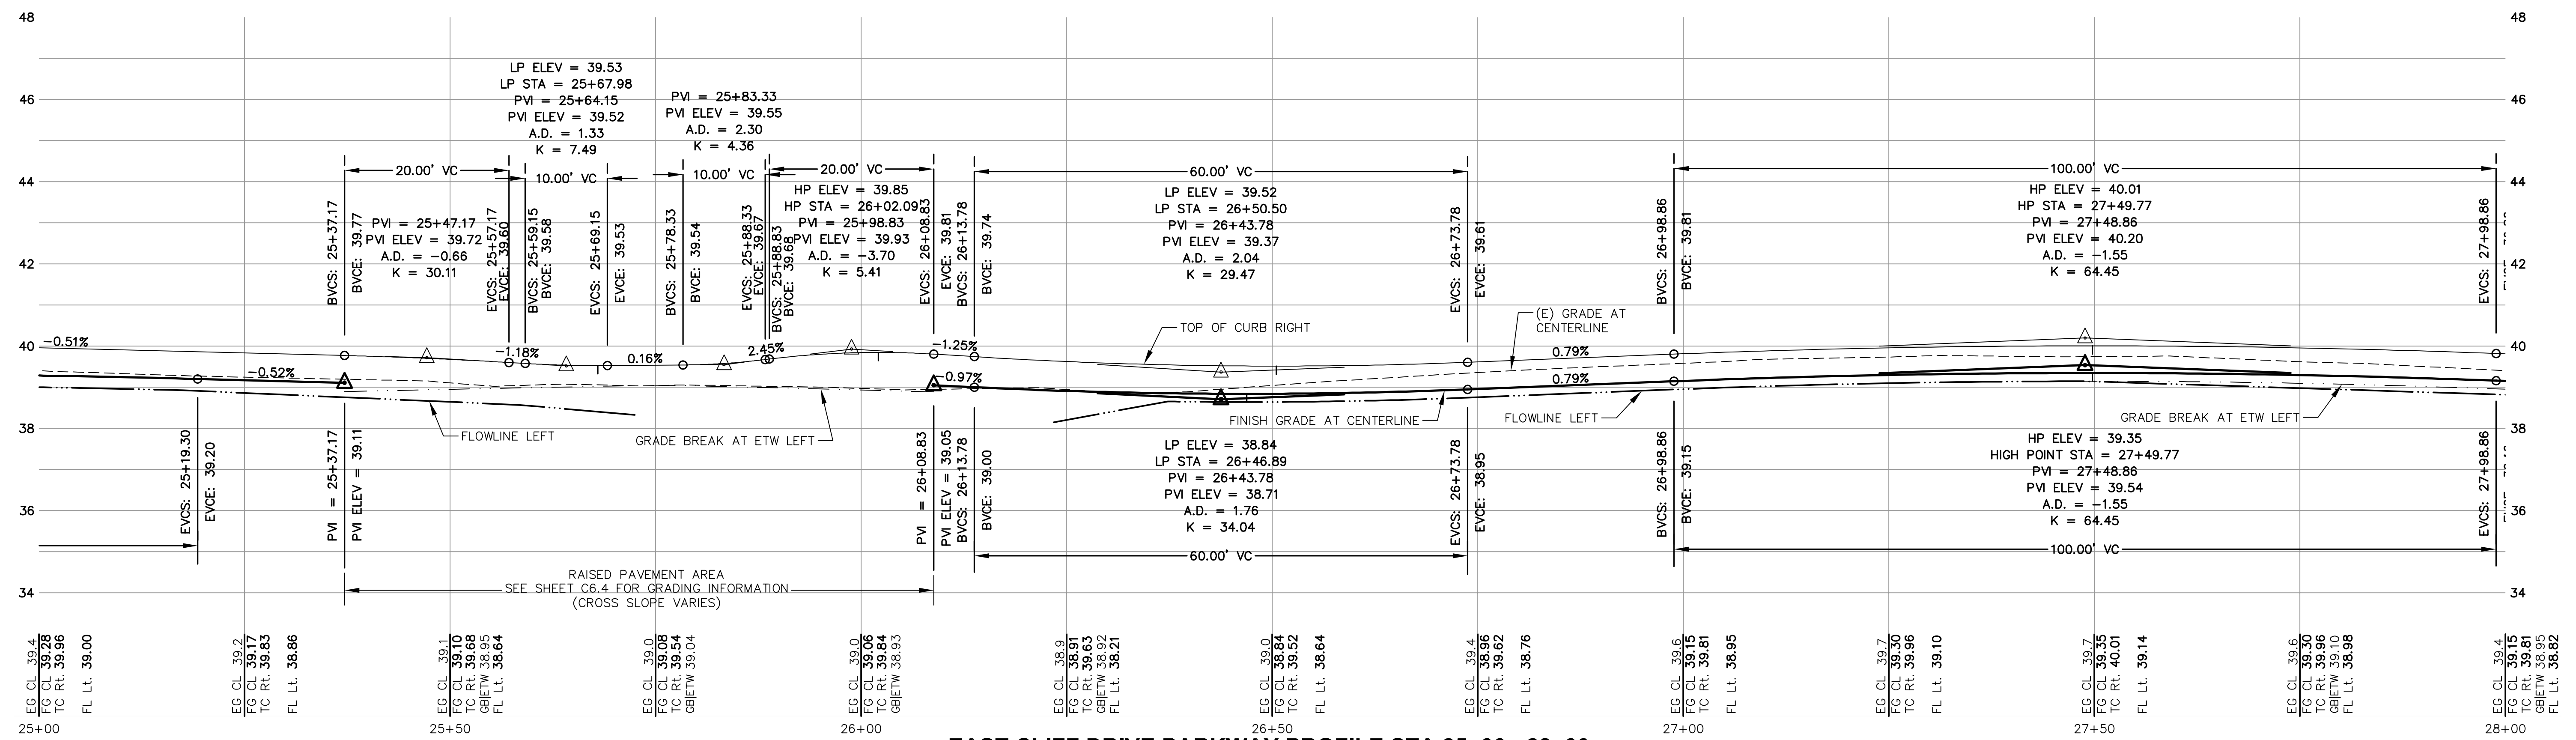

EAST CLIFF DRIVE PARKWAY PROFILE STA 25+00 - 28+00
SCALE: 1" = 10' HORIZONTAL, 1" = 2' VERTICAL

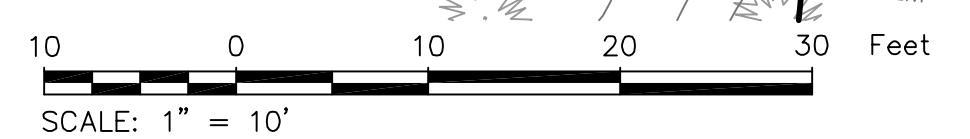

County of Santa Cruz
Department of Public Works
701 Ocean St., Rm 410
Santa Cruz, CA 95060-4000
Phone: (831) 452-2180
Fax: (831) 454-2265

**GRADING AND DRAINAGE
PLAN AND PROFILE
STA 25+00 - STA 28+00
EAST CLIFF DRIVE PARKWAY PROJECT
32nd AVENUE TO 41st AVENUE**

REV	BY	DATE	DESCRIPTION
1		03/22/10	75% SUBMITTAL
2		10/08/10	95% SUBMITTAL
3		07/12/11	BID SET

DATE: SEPTEMBER 2010
SCALE: AS NOTED
DESIGNED BY: MS/RT
DRAFTED BY: RT/SG
CHECKED BY: KW
JOB NO.: 2280.01
FILE: Civil Plan.dwg