
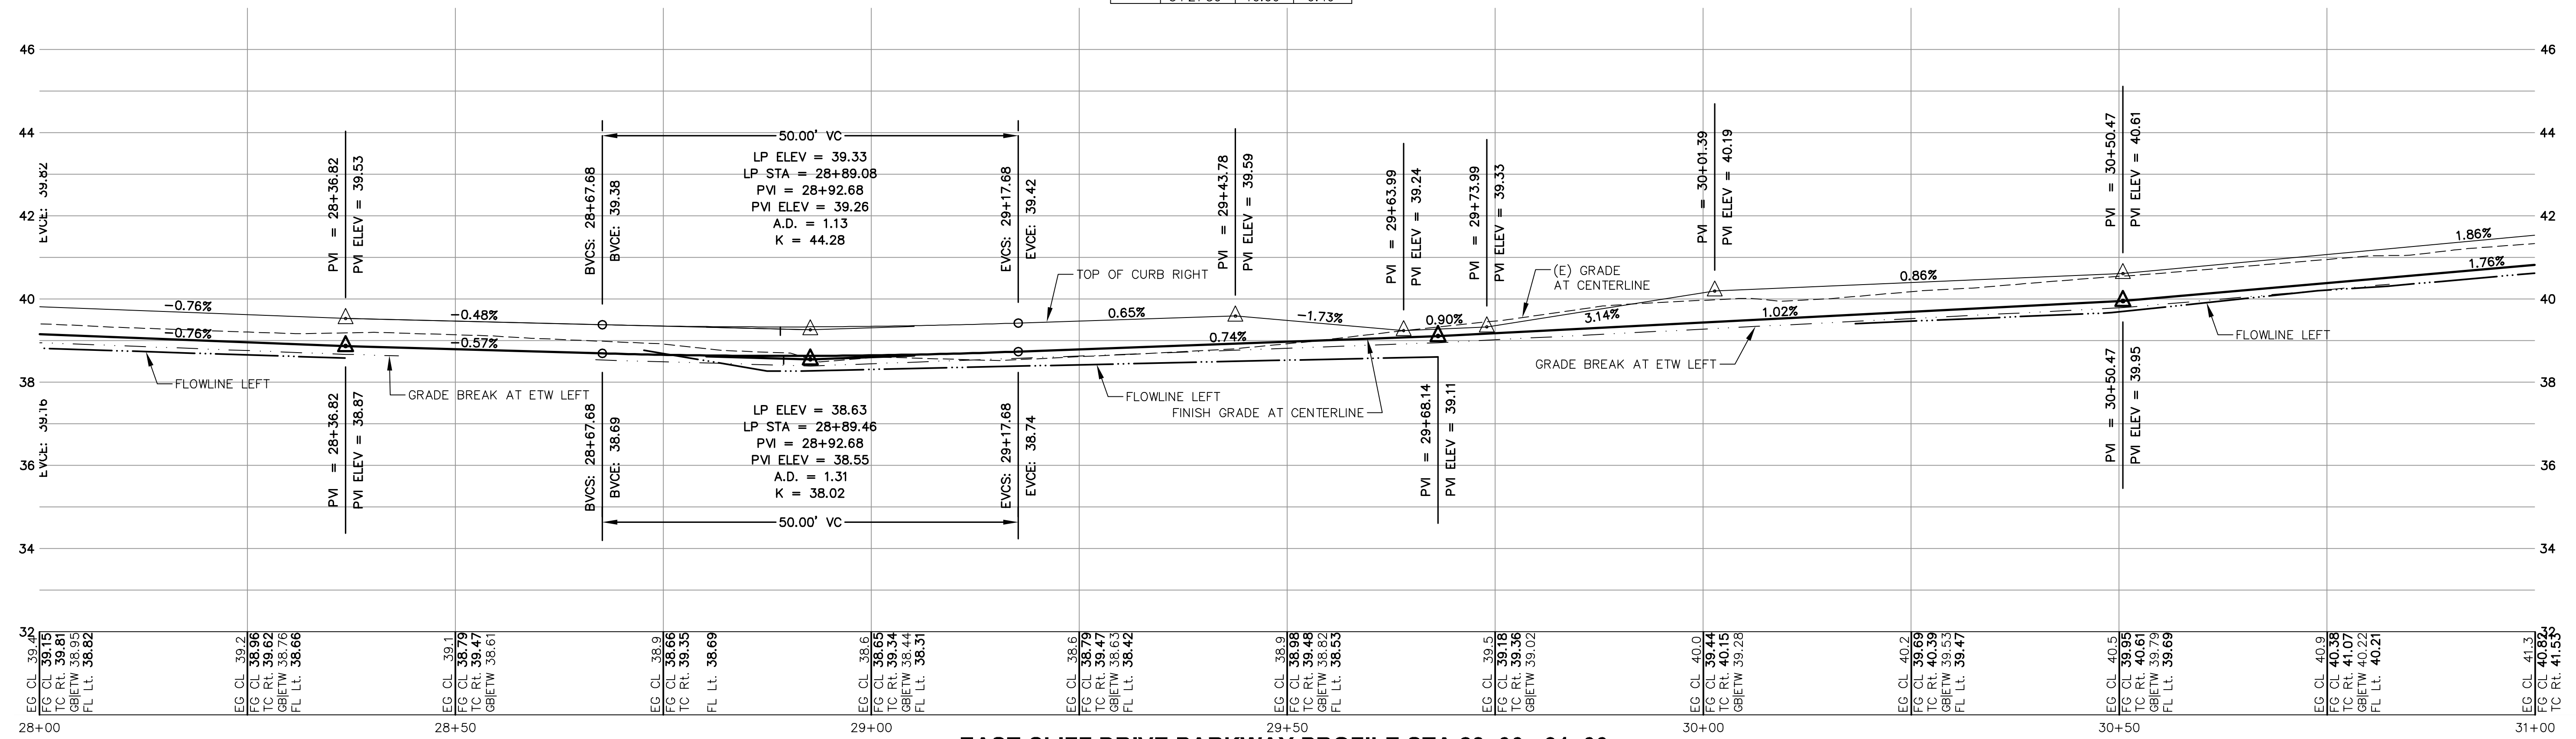


CURVE TABLE

CURVE	DELTA	RADIUS	LENGTH
C55	0°23'37"	492.00'	3.38'
C56	21°11'34"	20.00'	7.40'
C57	19°33'59"	20.00'	6.83'
C58	3°23'19"	489.50'	28.95'
C59	19°33'59"	20.00'	6.83'
C60	21°11'34"	20.00'	7.40'
C61	6°24'12"	492.00'	54.99'
C62	3°17'20"	488.00'	28.01'
C63	27°50'36"	20.00'	9.72'
C64	30°06'25"	20.00'	10.51'
C65	0°42'07"	493.00'	6.04'
C66	14°02'43"	20.00'	4.90'
C67	10°53'08"	20.00'	3.80'
C68	54°21'50"	10.00'	9.49'

EAST CLIFF DRIVE PARKWAY PLAN STA 28+00 - 31+00
SCALE: 1" = 10'

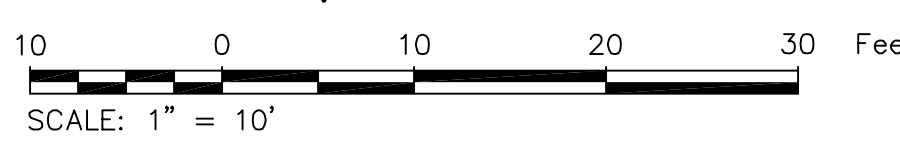

EAST CLIFF DRIVE PARKWAY PROFILE STA 28+00 - 31+00
SCALE: 1" = 10' HORIZONTAL, 1" = 2' VERTICAL



County of Santa Cruz
Department of Public Works
701 Ocean St., Rm. 410
Santa Cruz, CA 95060-4000
Phone: (831) 452-2180
Fax: (831) 452-2265

**GRADING AND DRAINAGE
PLAN AND PROFILE
STA 28+00 - STA 31+00
EAST CLIFF DRIVE PARKWAY PROJECT
32nd AVENUE TO 41st AVENUE**

County of Santa Cruz
California

REV	BY	DATE	DESCRIPTION
1		03/22/10	75% SUBMITTAL
2		10/08/10	95% SUBMITTAL
3		07/12/11	BID SET

DATE: SEPTEMBER 2010
SCALE: AS NOTED
DESIGNED BY: MS/RT
DRAFTED BY: RT/SG
CHECKED BY: KW
JOB NO.: 2280.01
FILE: Civil Plan.dwg