

COUNTY OF SANTA CRUZ
PLANNING DEPARTMENT
701 Ocean Street, 4th Floor
Santa Cruz, CA 95060
(831) 454-2580

NOTICE OF PENDING ACTION

The Planning Department has received the following application. The identified planner may be contacted for specific information on this application.

APPLICATION NUMBER: 161125

APN: 044-371-16

Proposal to operate a NEW three bedroom residential vacation rental for periods of not more than 30 days at a time.
Property located at 322 Los Altos Drive, Aptos.

OWNER: Elisabeth Lang

APPLICANT: Lisa Lang

SUPERVISORIAL DISTRICT: 2

PLANNER: Barbara Ginsberg, (831) 454-2871

email: barbara.ginsberg@santacruzcounty.us

Public comments must be received by 5:00 p.m. August 18, 2016.


A decision will be made on or shortly after September 1, 2016.

**Appeals of the decision will be accepted until 5:00 p.m.
September 15, 2016.**

Information regarding the appeal process, including required fees, may be obtained by phoning (831) 454-2130 from 1:00 until 4:00 p.m., Monday through Friday.

For more information, call the project planner identified above.

LOS ALTOS DRIVE

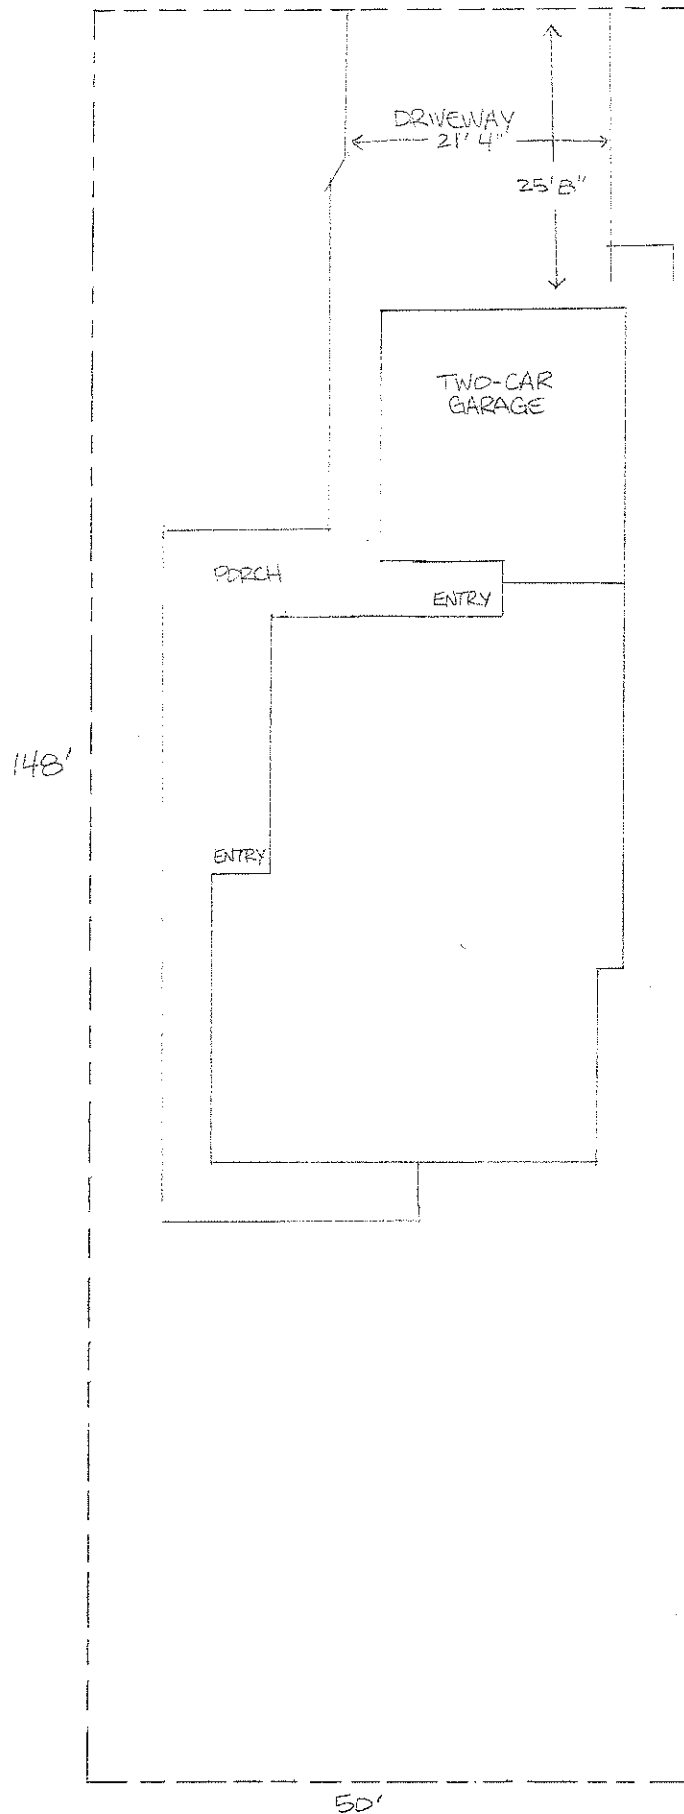


APN: 044-371-16
322 LOS ALTOS DRIVE
APTOS, CA 95003

SITE PLAN
1/8" = 1'0"

Applicant:
Rudolf & Lisa Lang
10 Meese Circle
Danville, Ca 94526
925.389.8950
akalisalang@gmail.com

Owner:
Elisabeth Lang
6303 Horsemans Canyon
Walnut Creek, Ca 94595
925.300.3243
blangsb@yahoo.com

May 16 2016

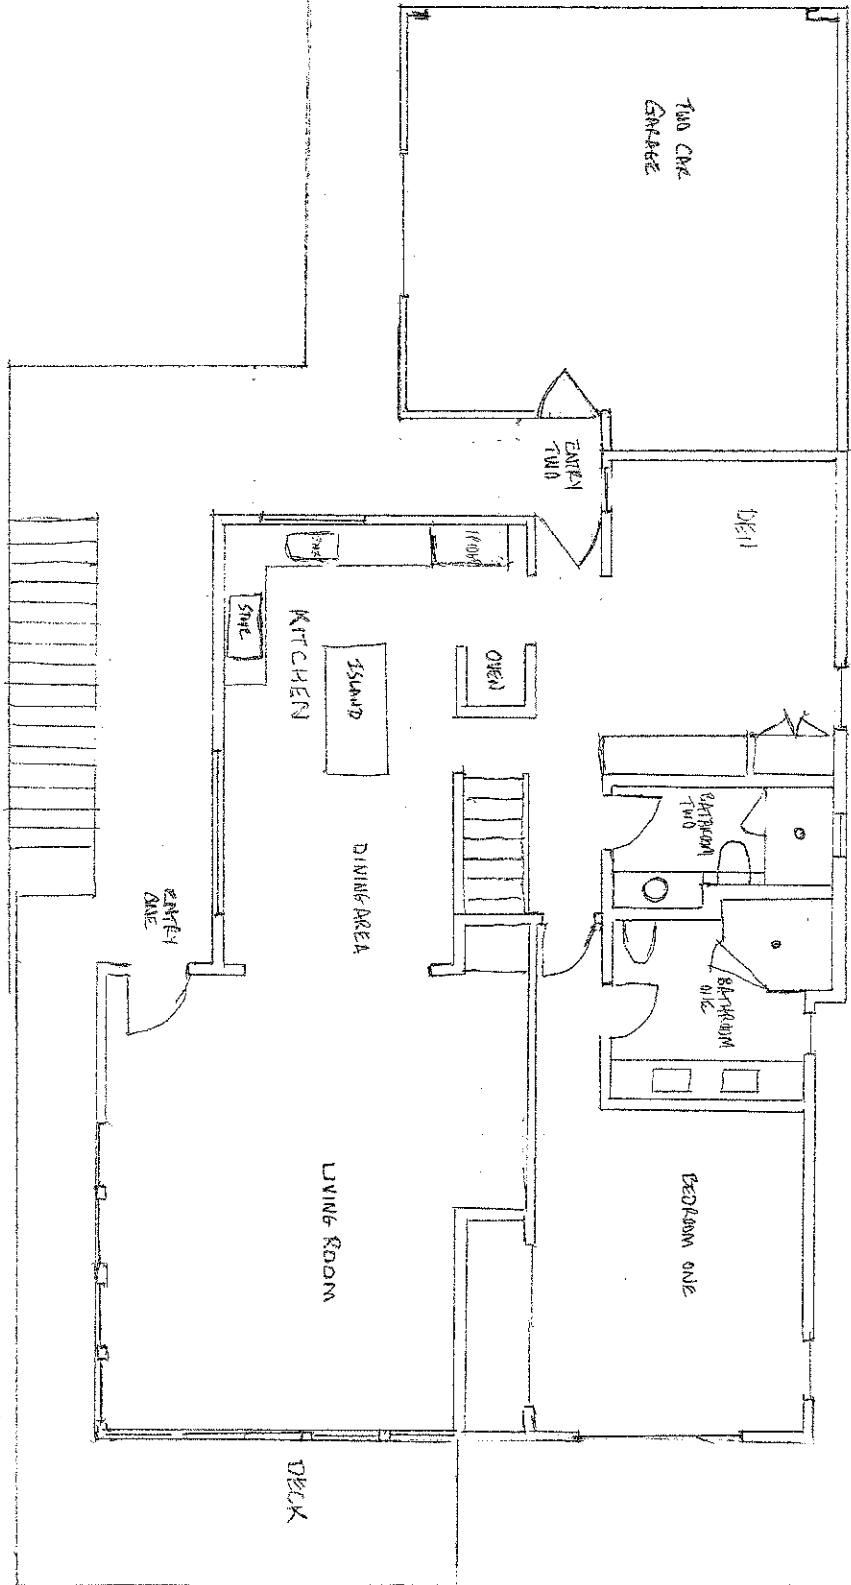

APR 04-37-18
 322 LOS ALTOS DRIVE
 APTOS CA 95008
 FLOOR PLAN
 1st Floor
 14' x 10'

Applicant:
 Rudolf & Lisa Lang
 10 Mason Circle
 San Jose, CA 95128
 855.348.8840
 alaskalab@comcast.net

Owner:
 Elisabeth Lang
 6500 Trosman Canyon
 San Jose, CA 95128
 855.348.8840
 elisabeth@alaskalab.com

May 16, 2016

