

COUNTY OF SANTA CRUZ  
PLANNING DEPARTMENT  
701 Ocean Street, 4<sup>th</sup> Floor  
Santa Cruz, CA 95060  
(831) 454-2580

**NOTICE OF PENDING ACTION**

The Planning Department has received the following application. The identified planner may be contacted for specific information on this application.

**APPLICATON NUMBER: 171154**

**APN: 046-311-08**

Proposal to replace an existing agriculture well. Requires a Coastal Development Permit and Environmental Review under the California Environmental Quality Act (CEQA).

The property is located on the south side of San Andreas Road, approximately 350 feet east of Heather Point Lane with access from Heather Point Lane (412 Heather Point Lane).

**OWNER: Emmanuel de Croy-Solre**

**APPLICANT: John Mikols**

**SUPERVISORIAL DISTRICT: 3**

**PLANNER: Sheila McDaniel, (831) 454-2255**

**EMAIL: Sheila.McDaniel@santacruzcounty.us**


**Public comments must be received by 5:00 p.m. September 1, 2017.**

**A decision will be made on or shortly after September 8, 2017.**

**Appeals of the decision will be accepted until 5:00 p.m. two weeks after the decision date.**

Information regarding the appeal process, including required fees, may be obtained by phoning (831) 454-2130.

**For more information, call the project planner identified above.**

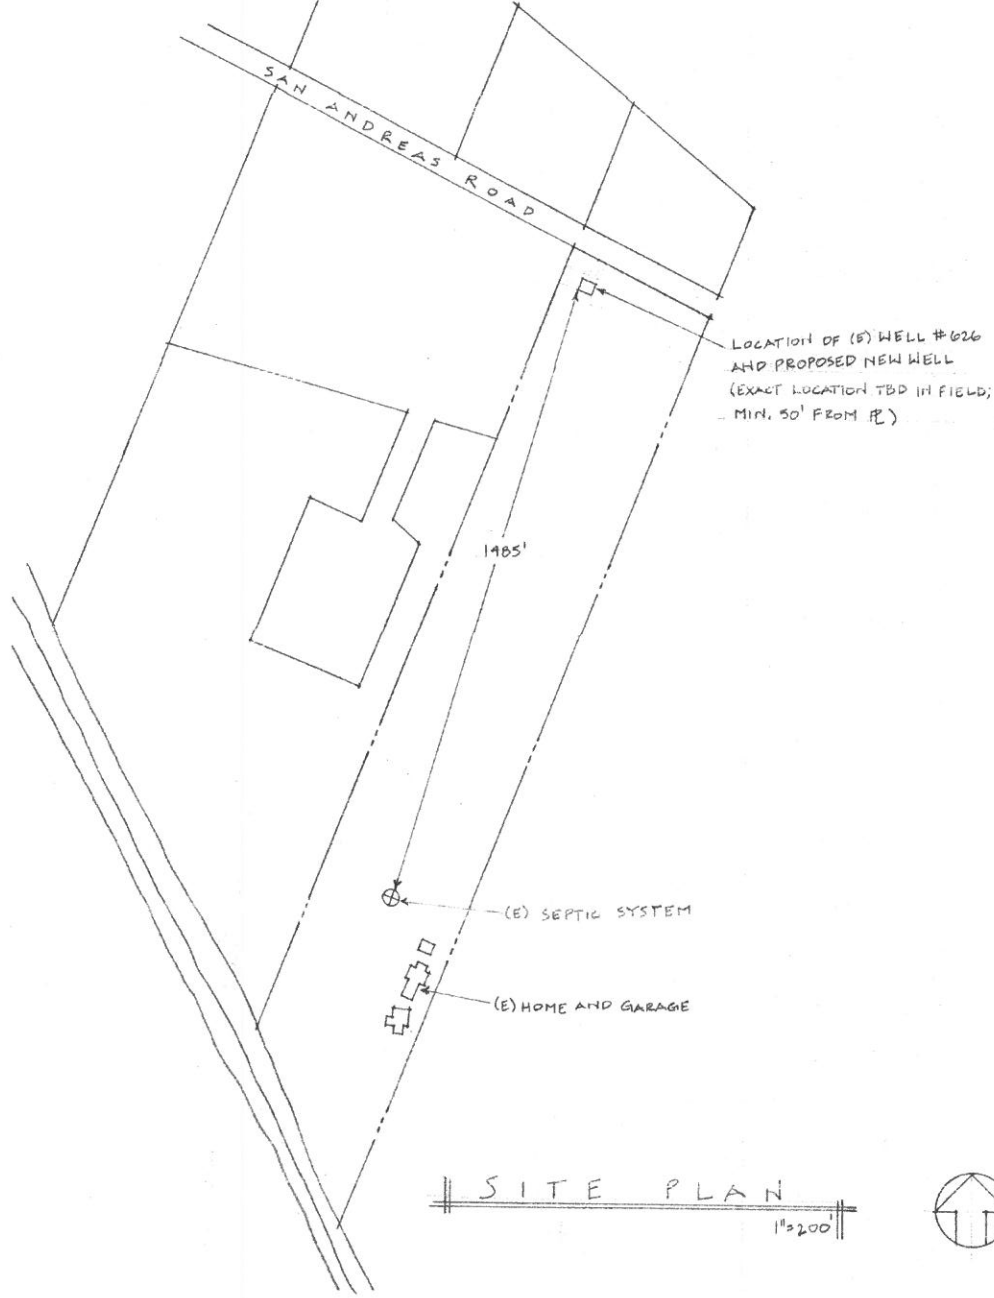

|| SITE PLAN ||  
1"=200'



Sheet <b>1</b> of <b>1</b>	<b>APN 046-311-08</b> Santa Cruz County, California	<b>Site Plan for John Mikols</b> 412 Heather Point Lane, La Selva Beach, CA 95076	<b>EADIE CONSULTANTS</b> Planning for Better Outcomes P.O. Box 1647 Santa Cruz CA 95061 831.431.3396 (cell) 831.426.7609 (fax) charlie@eadieconsultants.com	Project: Construction of Replacement Well For Agricultural Irrigation Date: April 21, 2017 Drawn By: KE
-------------------------------------	--	--	---	--