


1 PLEASURE POINT RESTROOM FLOOR PLAN
SCALE: 1/2" = 1'-0"

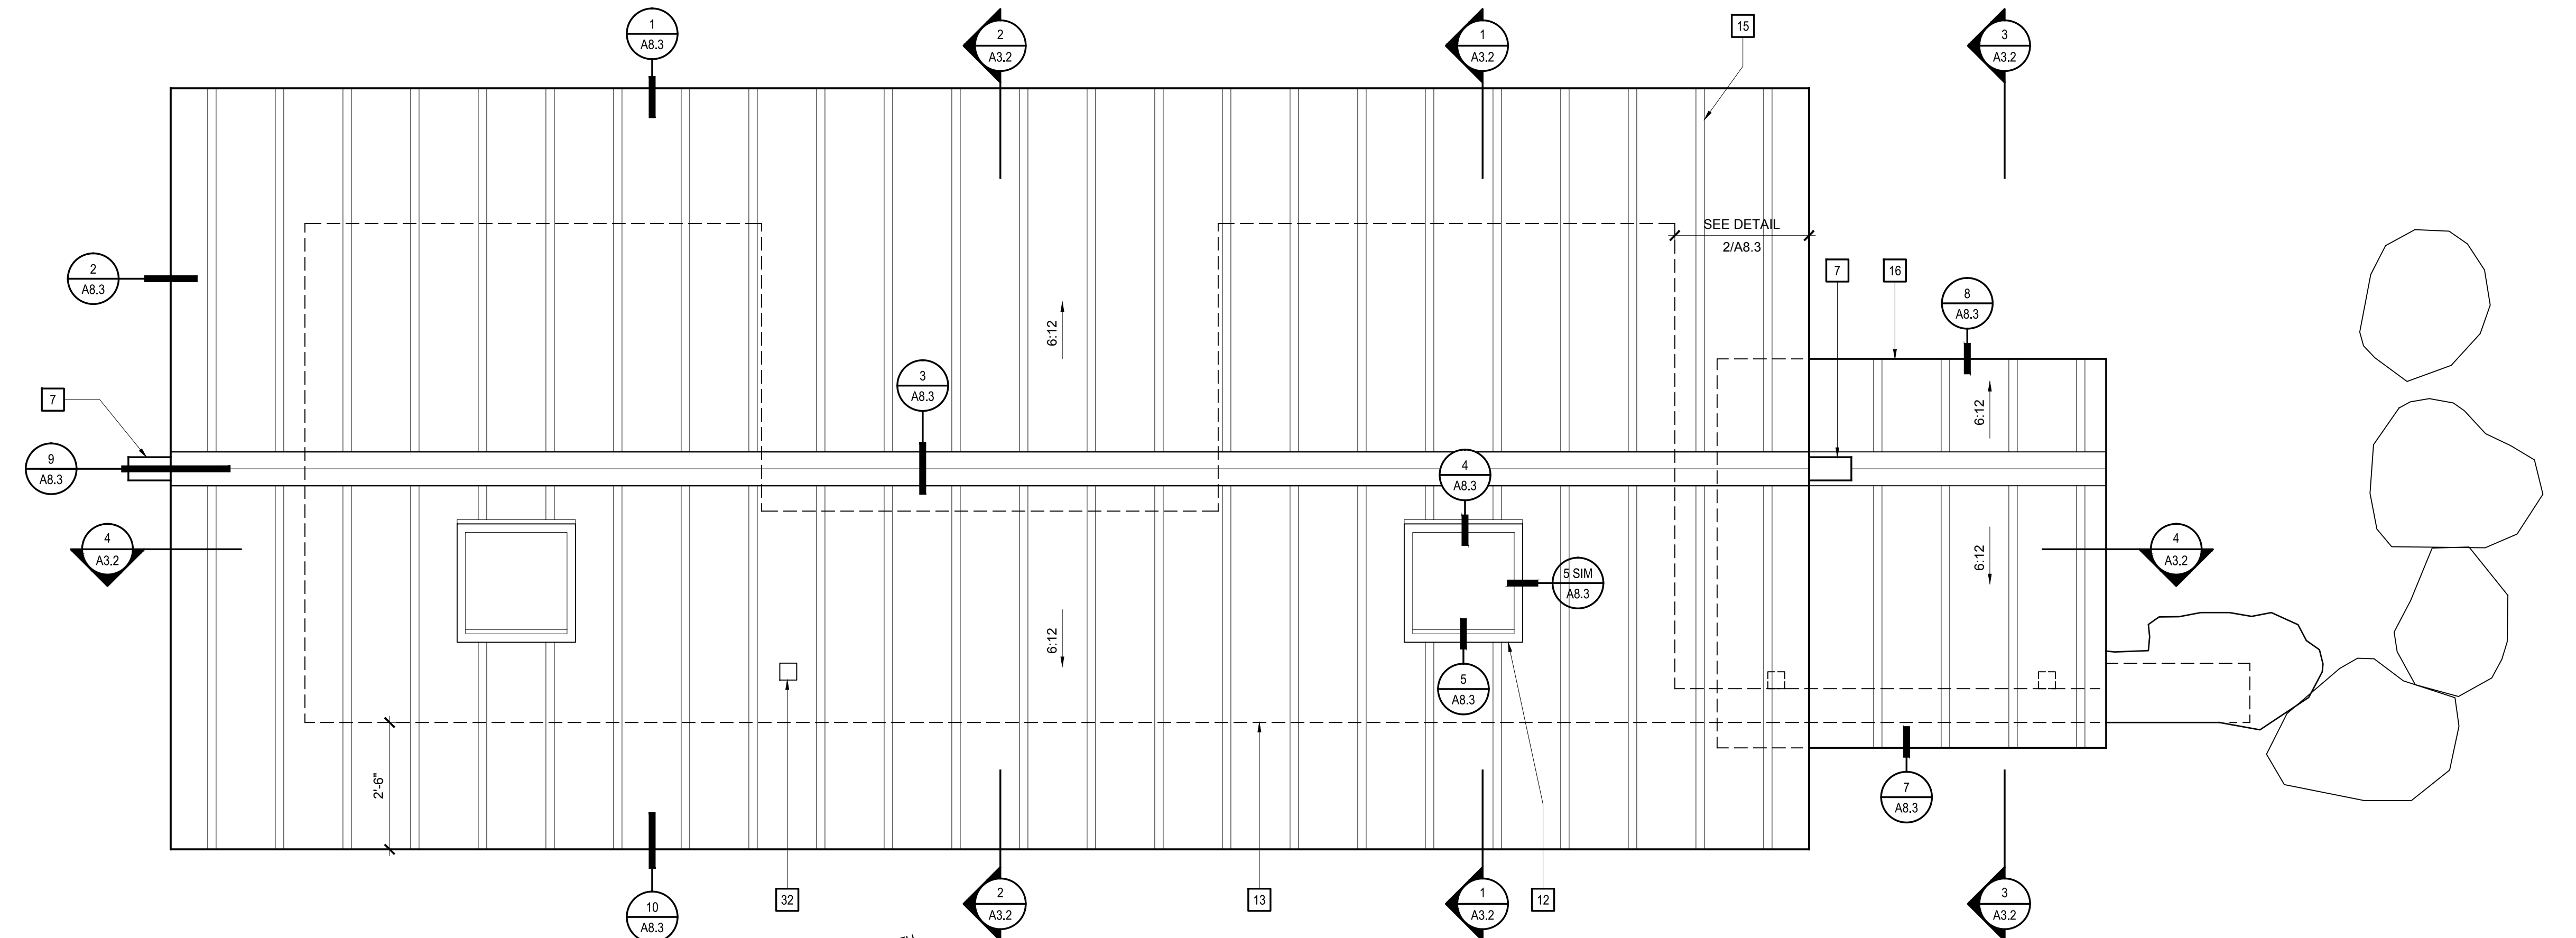

2 PLEASURE POINT RESTROOM ROOF PLAN
SCALE: 1/2" = 1'-0"


PLAN KEY NOTES

THE KEY NOTES THAT FOLLOW APPLY TO THE DRAWING(S) ON THIS SHEET ONLY. REFER TO FOLLOWING SHEETS FOR NOTES THAT ARE APPLICABLE TO THOSE DRAWINGS.

- 1 ACCESSIBLE PATH PER CIVIL
- 2 NON-SLIP, BROOM FINISH CONCRETE PAVING AT ENTRY
- 3 NON-SLIP, BROOM FINISH CONCRETE APRON
- 4 SHOWER DRAIN WITH SAND TRAP
- 5 LANDSCAPING FEATURES - REFER TO LANDSCAPE DRAWINGS
- 6 BOULDERS AROUND SHOWER - LANDSCAPE ARCHITECT TO SELECT
- 7 RIDGE BEAM PROJECTION - REFER TO DETAIL 9/A8.3
- 8 LINE OF ROOF OVERHANG
- 9 LINE OF SHOWER CANOPY ABOVE
- 10 FLOOR DRAIN
- 11 JANITOR'S SINK
- 12 SKYLIGHT WITH INTEGRAL CURB - SEE DETAILS ON SHT A8.3
- 13 WALLS BELOW
- 14 SHOWER NOZZLES & CONTROLS, REFER TO 4/A3.2 FOR ADDITIONAL INFO
- 15 STANDING BATTEN METAL ROOF
- 16 SHOWER CANOPY WITH STANDING BATTEN METAL ROOF
- 17 CMU WALL WITH CEMENT PLASTER VENEER - SEE 2/A3.2
- 18 PLINTH AT WALL BASE - REFER TO ELEVATIONS A3.1
- 19 SIMULATED STONE @ SHOWER BAY - SEE 4/A3.2
- 20 FURRED OUT PLUMBING WALL AT RESTROOMS - SEE 3/A3.2
- 21 (N) ACCESSIBLE LAVATORY SINK - SEE DETAIL 4/A8.2
- 22 (N) FLOOR MOUNTED TOILET - SEE DETAIL 7/A8.2
- 23 (N) GRAB BAR - SEE DETAIL 10&11/A8.2 FOR MOUNTING REQUIREMENTS
- 24 (N) ELECTRICAL PANEL - SEE ELECTRICAL DRAWINGS
- 25 SLOPE FLOOR IN RESTROOMS, TYP. AT 1/4" FT TOWARDS FLOOR DRAIN
- 26 INDICATES POSITION OF SKYLIGHT ABOVE
- 27 60" DIA ACCESSIBLE TURNING CIRCLE
- 28 ELECTRIC METER PER PG&E, REFER TO ELEC DRAWINGS FOR MORE INFO
- 29 FLUSH TRANSITION AT PAVEMENT - REFER TO CIVIL DRAWINGS
- 30 FENCE - REFER TO CIVIL SITE PLANS FOR FURTHER INFORMATION
- 31 RECESSED HAND DRYER
- 32 ROOF MOUNTED IRRIGATION CONTROL SENSOR. REFER TO IRRIGATION DRAWINGS FOR MORE INFORMATION. MOUNT AND POWER SUPPLY PER MFR INSTALLATION INSTRUCTIONS. LOCATION TO BE VERIFIED IN FIELD.
- 33 CONTROLLER AND POWER SUPPLY, REFER TO ELECTRICAL DRAWINGS FOR MORE INFO

WR&D
WALD RUIHKE & DOST ARCHITECTS LLP
701 MISSION STREET
SANTA CRUZ, CALIFORNIA 95060
PHONE: 831.421.0488
FAX: 831.421.0873
WWW.WR&DARCH.COM

THE USE OF THE PLANS AND SPECIFICATIONS IS RESTRICTED TO THE ORIGINAL SET FOR WHICH THEY WERE PREPARED AND PUBLISHED. THEREOF IS EXPRESSLY LIMITED TO SUCH USE. ANY REPRODUCTION OR PUBLICATION BY ANY METHOD IN WHOLE OR IN PART IS PROHIBITED. TITLE TO THE PLANS AND SPECIFICATIONS REMAINS WITH THE ARCHITECT AND VISUAL CONTACT WITH THEM CONSTITUTES PRIMA FACIE EVIDENCE OF THE ACCEPTANCE OF THESE RESTRICTIONS.

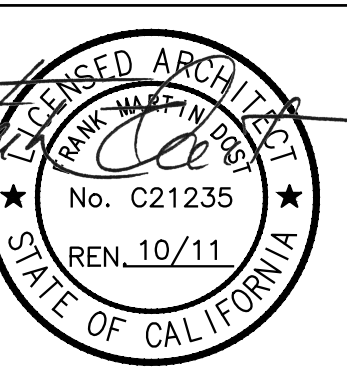

Santa Cruz County
Department of Public Works
701 Ocean St., Rm. 410
Santa Cruz, CA 95060-4000
Phone: (831) 454-2600
Fax: (831) 454-2605

FLOOR PLAN, ROOF PLAN
EAST CLIFF DRIVE PARKWAY PROJECT
32nd AVENUE TO 41st AVENUE

REV	DESCRIPTION	DATE	BY
1	75% SUBMITTAL	03/22/10	-
2	95% SUBMITTAL	10/05/10	-
3	BID SET	07/12/11	-

DATE ISSUED: 03/22/10
PRINT DATE: 3.3.2011
DRAFTED BY: SC
CHECKED BY: DR/FHD
JOB NO.: 2280.00
ARCH. JOB NO.: 08177.1
FILE NAME: 08177-A21

A2.1