

ORDINANCE AMENDING CHAPTER 9 OF THE SANTA CRUZ COUNTY CODE
RELATING TO STOP INTERSECTIONS

The Board of Supervisors of the County of Santa Cruz does ordain as follows: 0029

SECTION I

Section 9.28.20 - Stop intersections designated, is hereby amended by adding paragraph A.10.5 to read:

A.10.5. On Antonelli Court, at Willa Way.

SECTION II

Section 9.28.20 - Stop intersections designated, is hereby amended by adding paragraph B.38 to read:

B.38. On Byer Road, at Maciel Avenue.

SECTION III

Section 9.28.20 - Stop intersections designated, is hereby amended by adding paragraph W.10.5 to read:

W.10.5. On Willa Way, at Byer Road (both sides).

SECTION IV

This Ordinance shall take effect on the 31st day after the date of final passage.

PASSED AND ADOPTED by the Board of Supervisors of the County of Santa Cruz, State of California, this ____ day of _____, 2002, by the following vote;

AYES: SUPERVISORS


NOES: SUPERVISORS

ABSENT: SUPERVISORS

Chairperson of said Board


ATTEST: _____
Clerk of said Board

Approved as to form:

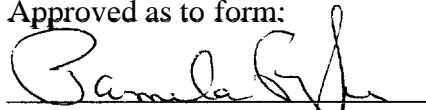

Assistant County Counsel


Distribution: County Counsel
Public Works Department
caplm.wpd

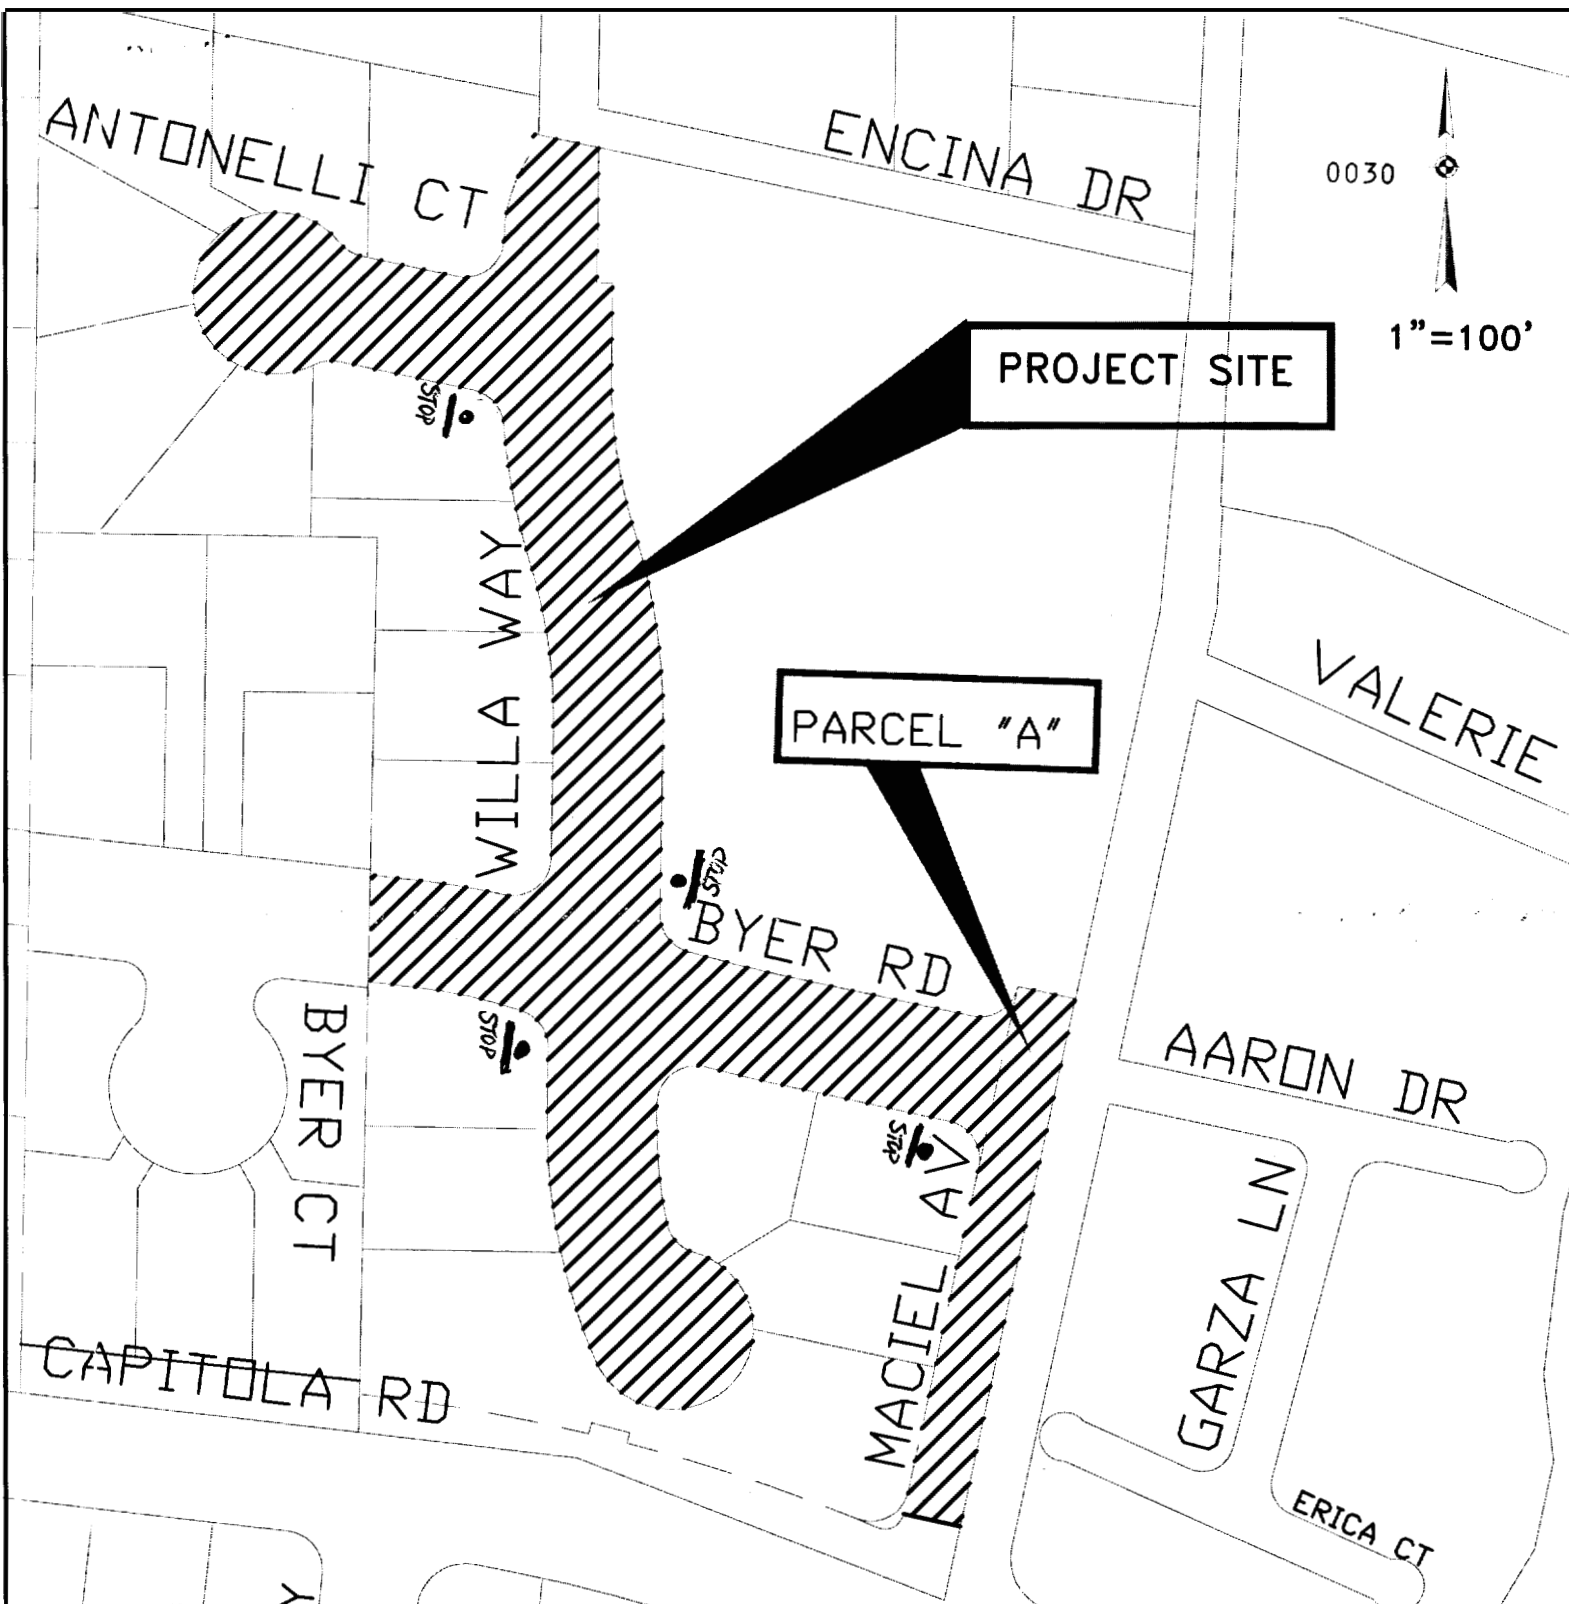

SANTA CRUZ COUNTY CONSTRUCTION DIVISION
ROAD ACCEPTANCE
CAPITOLA GARDENS
TRACT 1328

APN: 029-111-47
NOVEMBER 2001
LOCATION MAP

11

NEW STOP SIGN
LOCATIONS: 
STOP

