

COUNTY OF SANTA CRUZ
PLANNING DEPARTMENT
701 Ocean Street, 4th Floor
Santa Cruz, CA 95060
(831) 454-2580

NOTICE OF PENDING ACTION

The Planning Department has received the following application. The identified planner may be contacted for specific information on this application.

APPLICATION NUMBER: 161152

APN: 038-216-28

Proposal to operate a NEW three bedroom residential vacation rental for periods of not more than 30 days at a time.
Property located at 355 Coates Drive, Aptos.

OWNER: Kelly & Doug Britt

APPLICANT: Dennis Norton

SUPERVISORIAL DISTRICT: 2

PLANNER: Barbara Ginsberg, (831) 454-2871

email: barbara.ginsberg@santacruzcounty.us


Public comments must be received by 5:00 p.m. October 13, 2016.

A decision will be made on or shortly after October 20, 2016.

Appeals of the decision will be accepted until 5:00 p.m. November 3, 2016.

Information regarding the appeal process, including required fees, may be obtained by phoning (831) 454-2130 from 1:00 until 4:00 p.m., Monday through Friday.

For more information, call the project planner identified above.

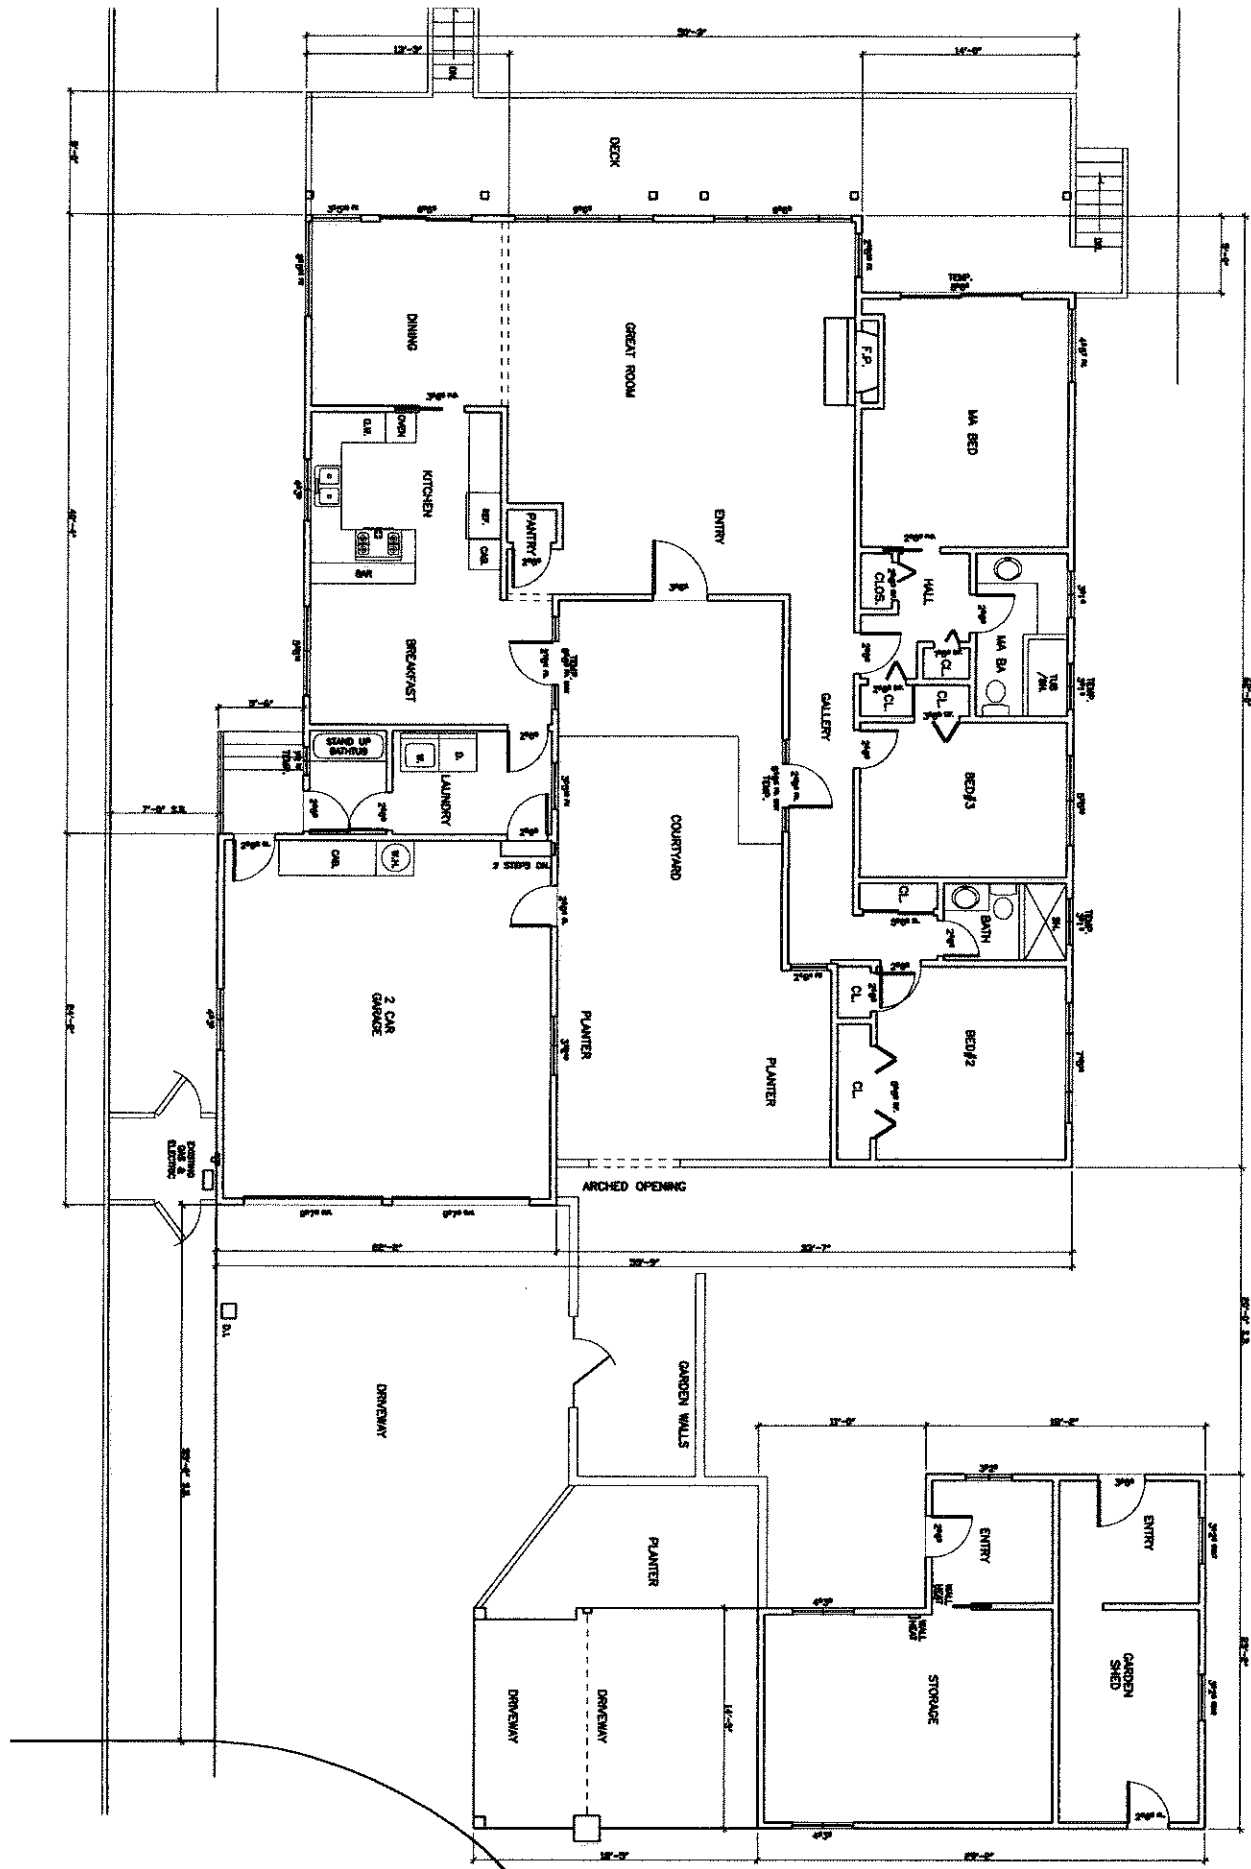

1 FLOORPLAN LOWER

EXISTING
FLOORPLAN

BRITT RESIDENCE
355 COATES DR.
APTOS, CA 95003
APN 038-216-28

DATE: 05/20/16
BY: [Signature]
CHECKED: [Signature]
SCALE: 1/8"=1'-0"

3

05/20/16
COATES
038-216-28