

COUNTY OF SANTA CRUZ
PLANNING DEPARTMENT
701 Ocean Street, 4th Floor
Santa Cruz, CA 95060
(831) 454-2580

NOTICE OF PENDING ACTION

The Planning Department has received the following application. The identified planner may be contacted for specific information on this application.

APPLICATION NUMBER: 161165

APN: 028-165-14

Proposal to operate a NEW one bedroom residential vacation rental for periods of not more than 30 days at a time.
Property located at 220 18th Avenue, Santa Cruz.

OWNER: Christy Kathleen Cook
APPLICANT: Christy Kathleen Cook
SUPERVISORIAL DISTRICT: 1
PLANNER: Barbara Ginsberg, (831) 454-2871
email: barbara.ginsberg@santacruzcounty.us

Public comments must be received by 5:00 p.m. October 19, 2016.

A decision will be made on or shortly after October 26, 2016.

Appeals of the decision will be accepted until 5:00 p.m. November 9, 2016.

Information regarding the appeal process, including required fees, may be obtained by phoning (831) 454-2130 from 1:00 until 4:00 p.m., Monday through Friday.

For more information, call the project planner identified above.

APN 028-165-14

$\frac{1}{4}" = 2.5'$

owner - Christy Cook
46 Valentine Dr
Toronto, Ontario Canada


M3A 3J8

416-488-7076


Christy@teachmy.com

prepared 5-20-16


Barbara LeVa
5065 Welder Dr
Saguel CA 95073
831-254-1500
barbaraleva@yahoo.com

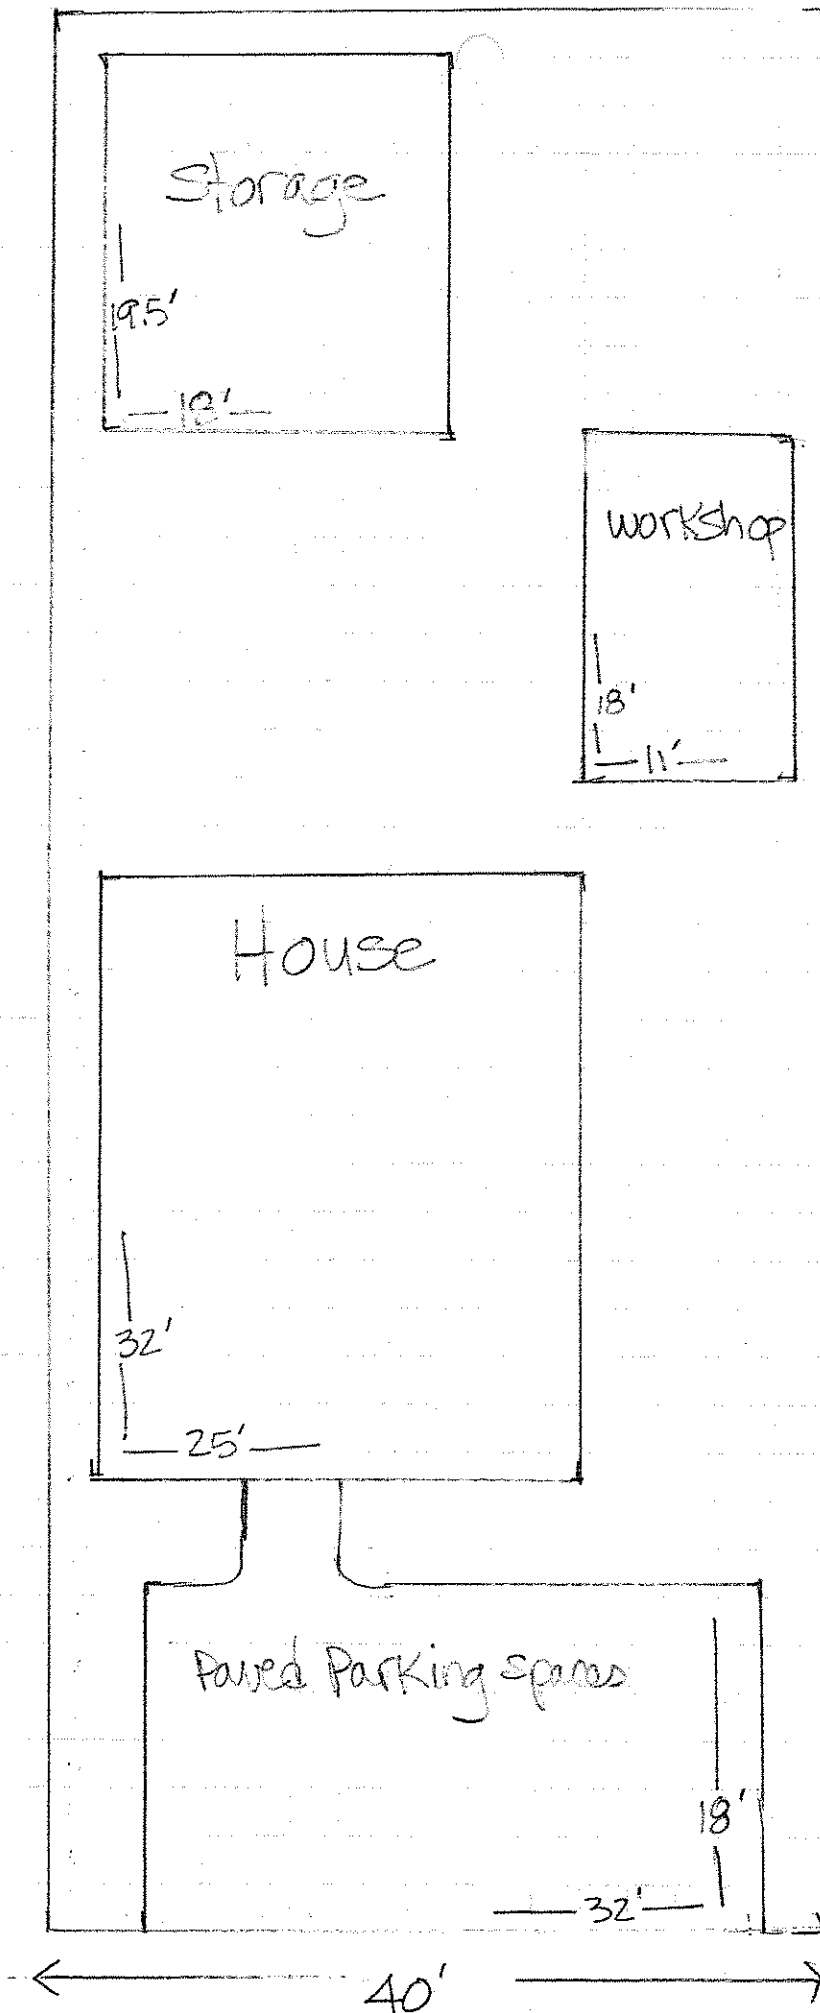

101'

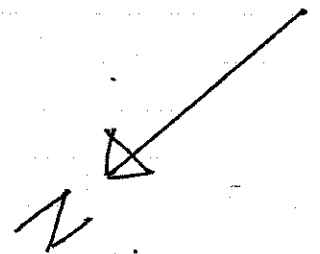


APN 028-165-14

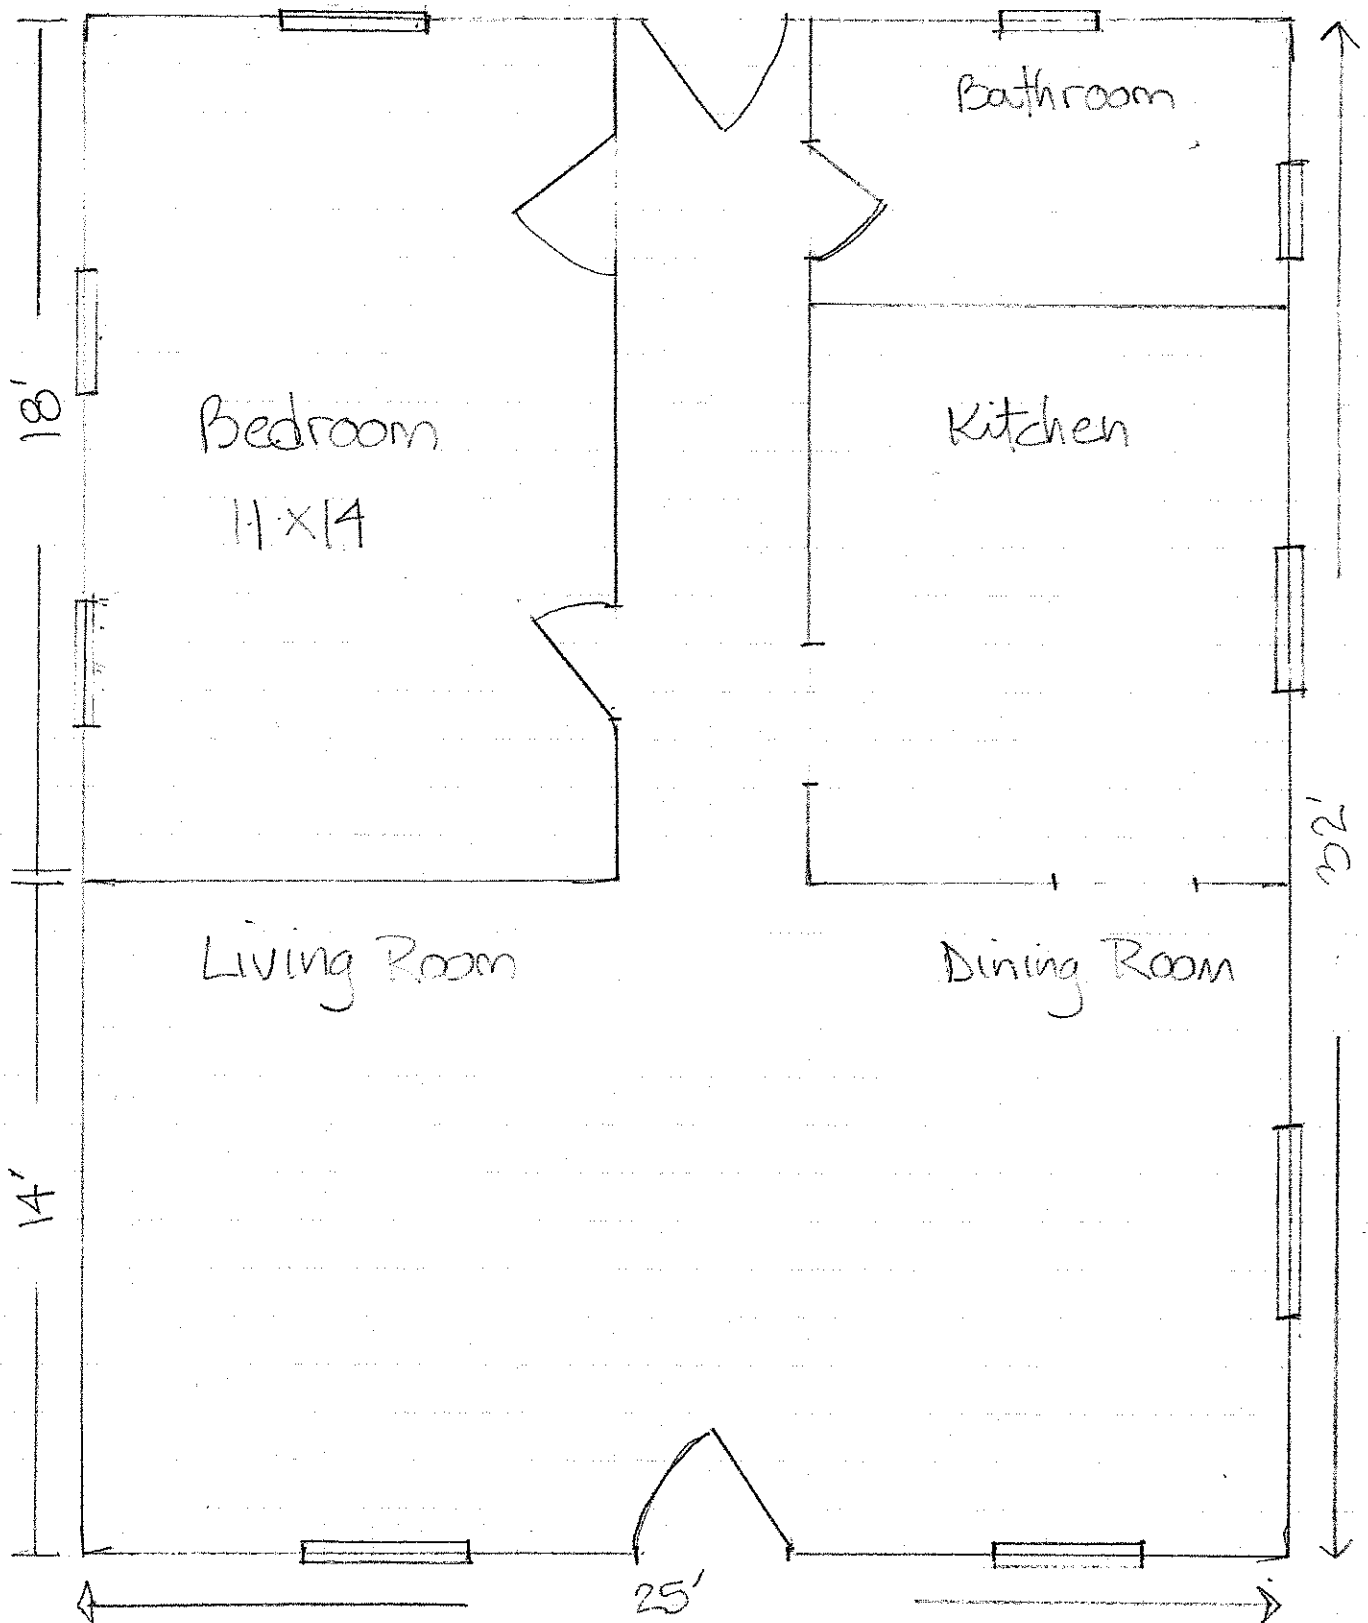

owner - Christy Cook
46 Valentine St
Toronto, Ontario Canada M3A 3J8
416-488-7076
christy@teachmy.com

prepared 5-20-16
Barbara LeVa
5065 Winder Dr
Sageel CA 95073
831-254-1500
barbaraleva@yahoo.com

 1/4" = 1'