

COUNTY OF SANTA CRUZ  
PLANNING DEPARTMENT  
701 Ocean Street, 4<sup>th</sup> Floor  
Santa Cruz, CA 95060  
(831) 454-2580

**NOTICE OF PENDING ACTION**

The Planning Department has received the following application. The identified planner may be contacted for specific information on this application.

**APPLICATON NUMBER: 161183**

**APN: 028-252-20**

Proposal to operate a NEW four bedroom residential vacation rental for periods of not more than 30 days at a time.  
Property located at 2665 Warren Street, Santa Cruz.

**OWNER: Troy & Liz Depuydt**

**APPLICANT: Troy & Liz Depuydt**

**SUPERVISORIAL DISTRICT: 1**

**PLANNER: Barbara Ginsberg, (831) 454-2871**

**email: [barbara.ginsberg@santacruzcounty.us](mailto:barbara.ginsberg@santacruzcounty.us)**

**Public comments must be received by 5:00 p.m. November 24, 2016.**

**A decision will be made on or shortly after December 1, 2016.**

**Appeals of the decision will be accepted until 5:00 p.m. December 15, 2016.**

Information regarding the appeal process, including required fees, may be obtained by phoning (831) 454-2130 from 1:00 until 4:00 p.m., Monday through Friday.


**For more information, call the project planner identified above.**

(Street parking additional)

DePuydt  
Parcel #028-252-21


7-5-16

Scale = 1" = 12'

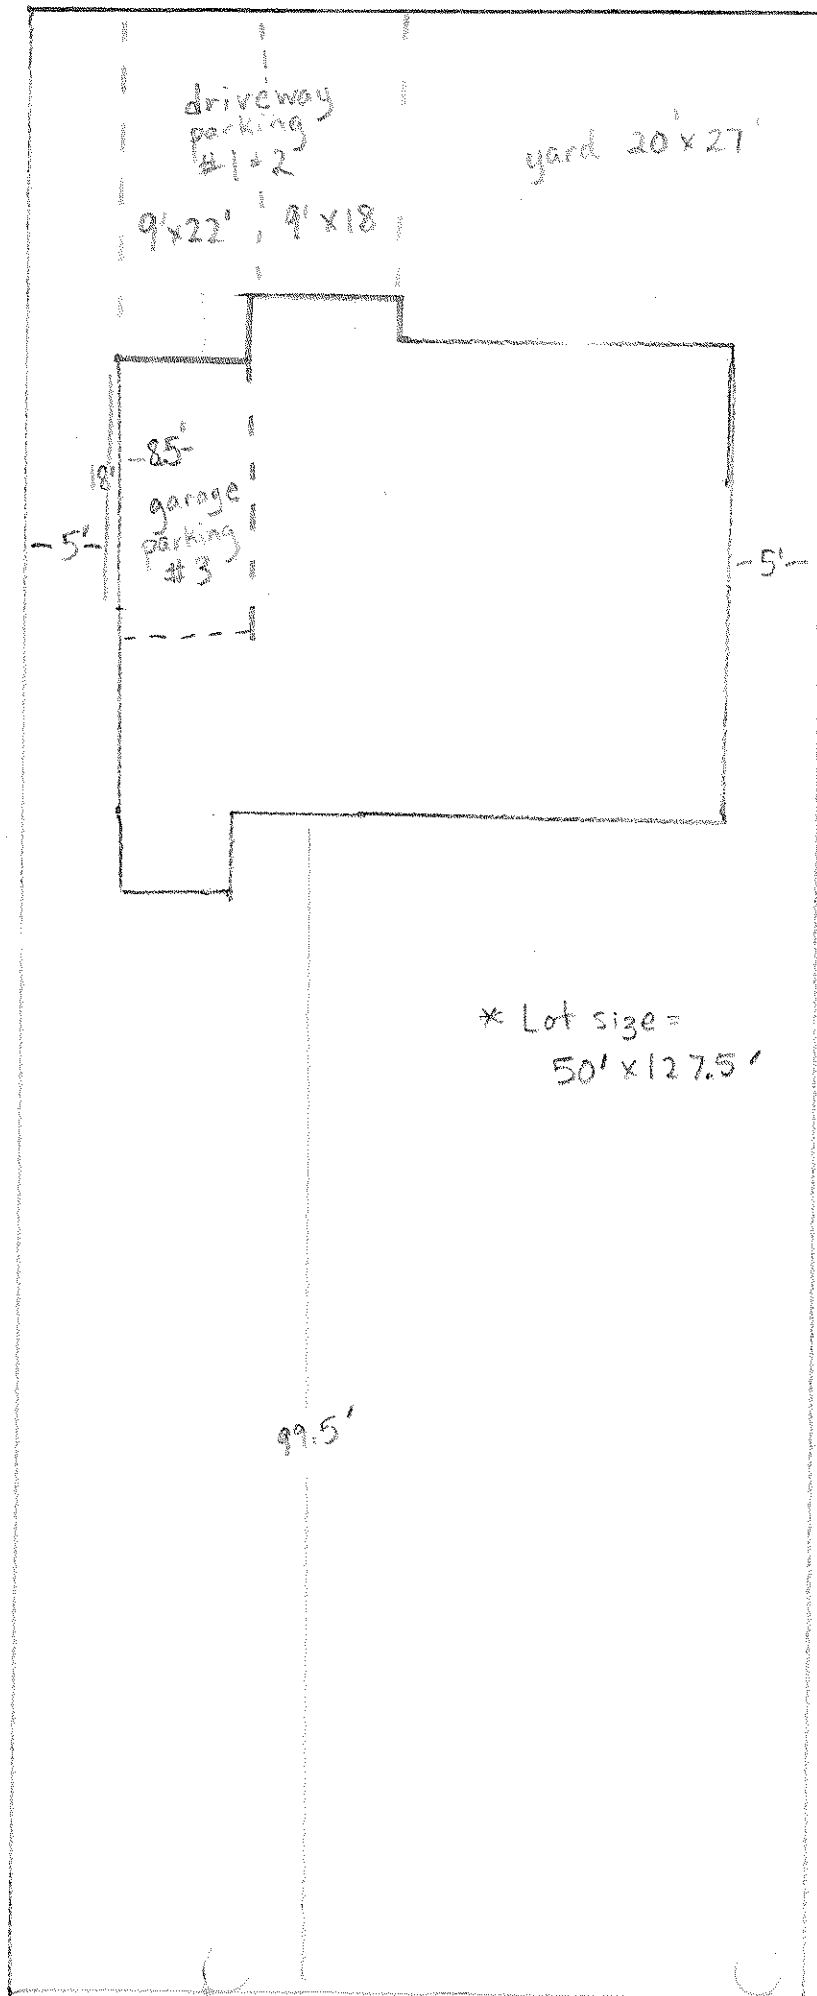

\* Lot size =  
50' x 127.5'

DEPUYOT  
Parcel #028-252-20  
7-15-16  
Scale = 1/4" = 1'

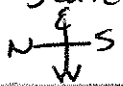

De Puydt  
Parcel # 028-252-2  
7/5/16  
Scale = 1/4" = 1'  
N  
E  
W  
S

