

COUNTY OF SANTA CRUZ  
PLANNING DEPARTMENT  
701 Ocean Street, 4<sup>th</sup> Floor  
Santa Cruz, CA 95060  
(831) 454-2580

**NOTICE OF PENDING ACTION**

The Planning Department has received the following application. The identified planner may be contacted for specific information on this application.

**APPLICATION NUMBER: 161209**

**APN: 042-121-33**

Proposal to operate a NEW two bedroom residential vacation rental for periods of not more than 30 days at a time.  
Property located at 236 Moosehead Drive, Aptos.

**OWNER: Rupert & Naomi Cummings**

**APPLICANT: William Cummings**

**SUPERVISORIAL DISTRICT: 2**

**PLANNER: Barbara Ginsberg, (831) 454-2871**

**email: [barbara.ginsberg@santacruzcounty.us](mailto:barbara.ginsberg@santacruzcounty.us)**


**Public comments must be received by 5:00 p.m. December 1, 2016.**

**A decision will be made on or shortly after December 8, 2016.**

**Appeals of the decision will be accepted until 5:00 p.m. December 22, 2016.**

Information regarding the appeal process, including required fees, may be obtained by phoning (831) 454-2130 from 1:00 until 4:00 p.m., Monday through Friday.


**For more information, call the project planner identified above.**

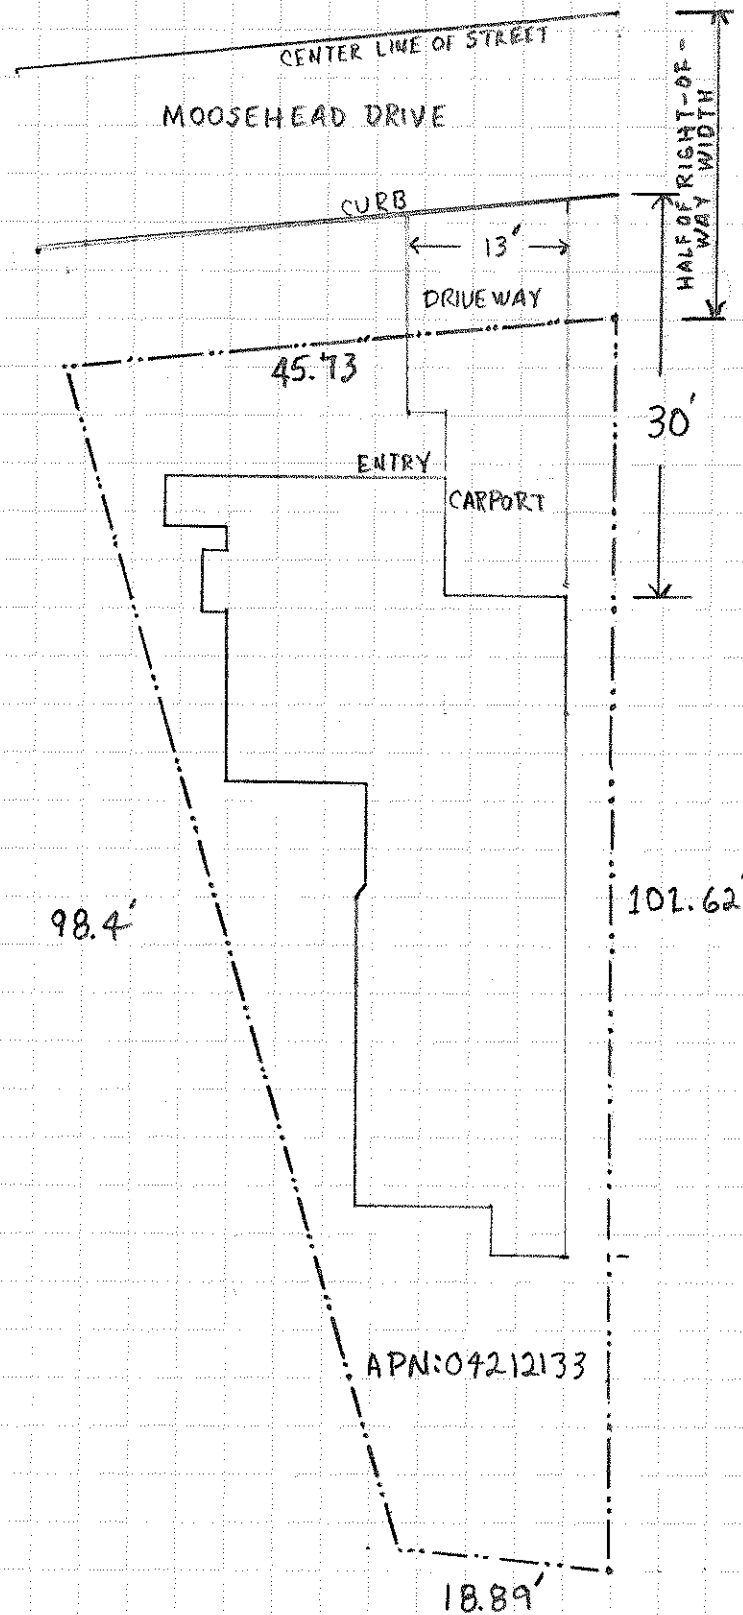

CUMMINGS RESIDENCE  
236 MOOSEHEAD DRIVE  
APTOS, CA  
SINGLE FLOOR HOUSE  
 $\frac{1}{8}'' = 2'0''$

PREPARED BY: WILLIAM CUMMINGS

DATE OF PREPARATION: 7/17/16

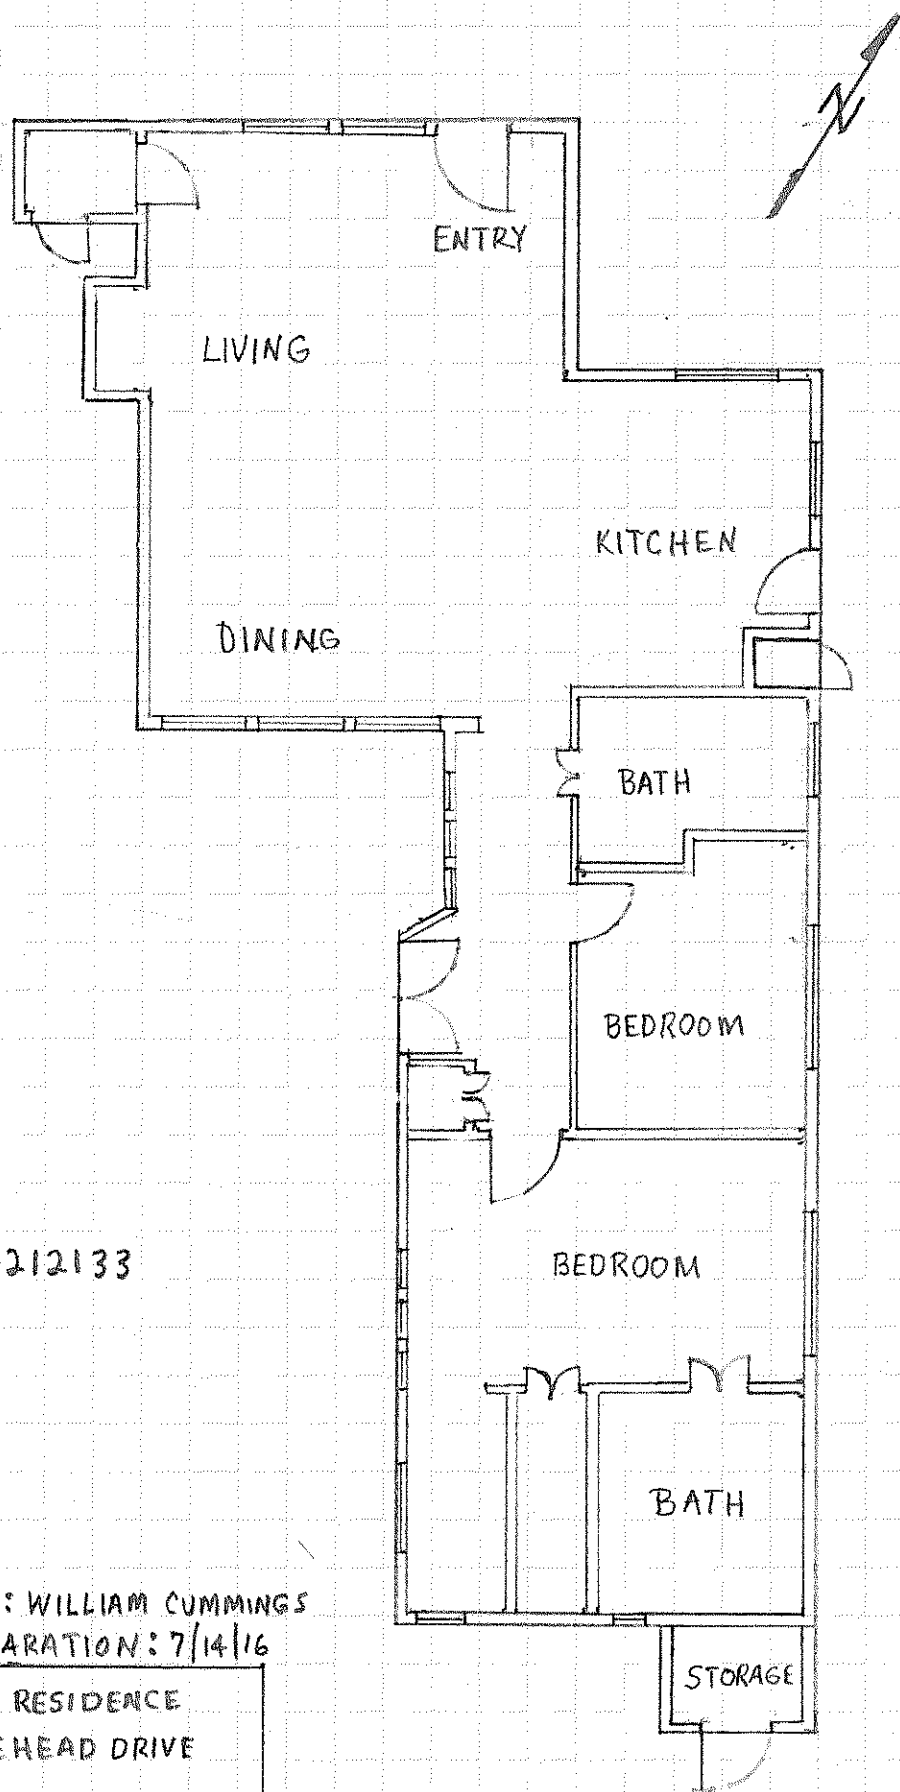

APN: 04212133

PREPARED BY: WILLIAM CUMMINGS  
DATE OF PREPARATION: 7/14/16

CUMMINGS RESIDENCE  
236 MOOSEHEAD DRIVE  
APTOS, CA  
SINGLE FLOOR HOUSE  
 $\frac{1}{8}'' = 2'-0''$