

COUNTY OF SANTA CRUZ
PLANNING DEPARTMENT
701 Ocean Street, 4th Floor
Santa Cruz, CA 95060
(831) 454-2580

NOTICE OF PENDING ACTION

The Planning Department has received the following application. The identified planner may be contacted for specific information on this application.

APPLICATON NUMBER: 161305

APN: 028-171-14

Proposal to operate a NEW two bedroom residential vacation rental for periods of not more than 30 days at a time.
Property located at 230 19th Avenue, Santa Cruz.

OWNER: Mark Pringle

APPLICANT: Mark Pringle

SUPERVISORIAL DISTRICT: 1

PLANNER: Barbara Ginsberg, (831) 454-2871

email: barbara.ginsberg@santacruzcounty.us

Public comments must be received by 5:00 p.m. January 19, 2017.


A decision will be made on or shortly after January 26, 2017.

Appeals of the decision will be accepted until 5:00 p.m. February 9, 2017.

Information regarding the appeal process, including required fees, may be obtained by phoning (831) 454-2130.

For more information, call the project planner identified above.

(650) 678-0055
Date of preparation: 06/16/16

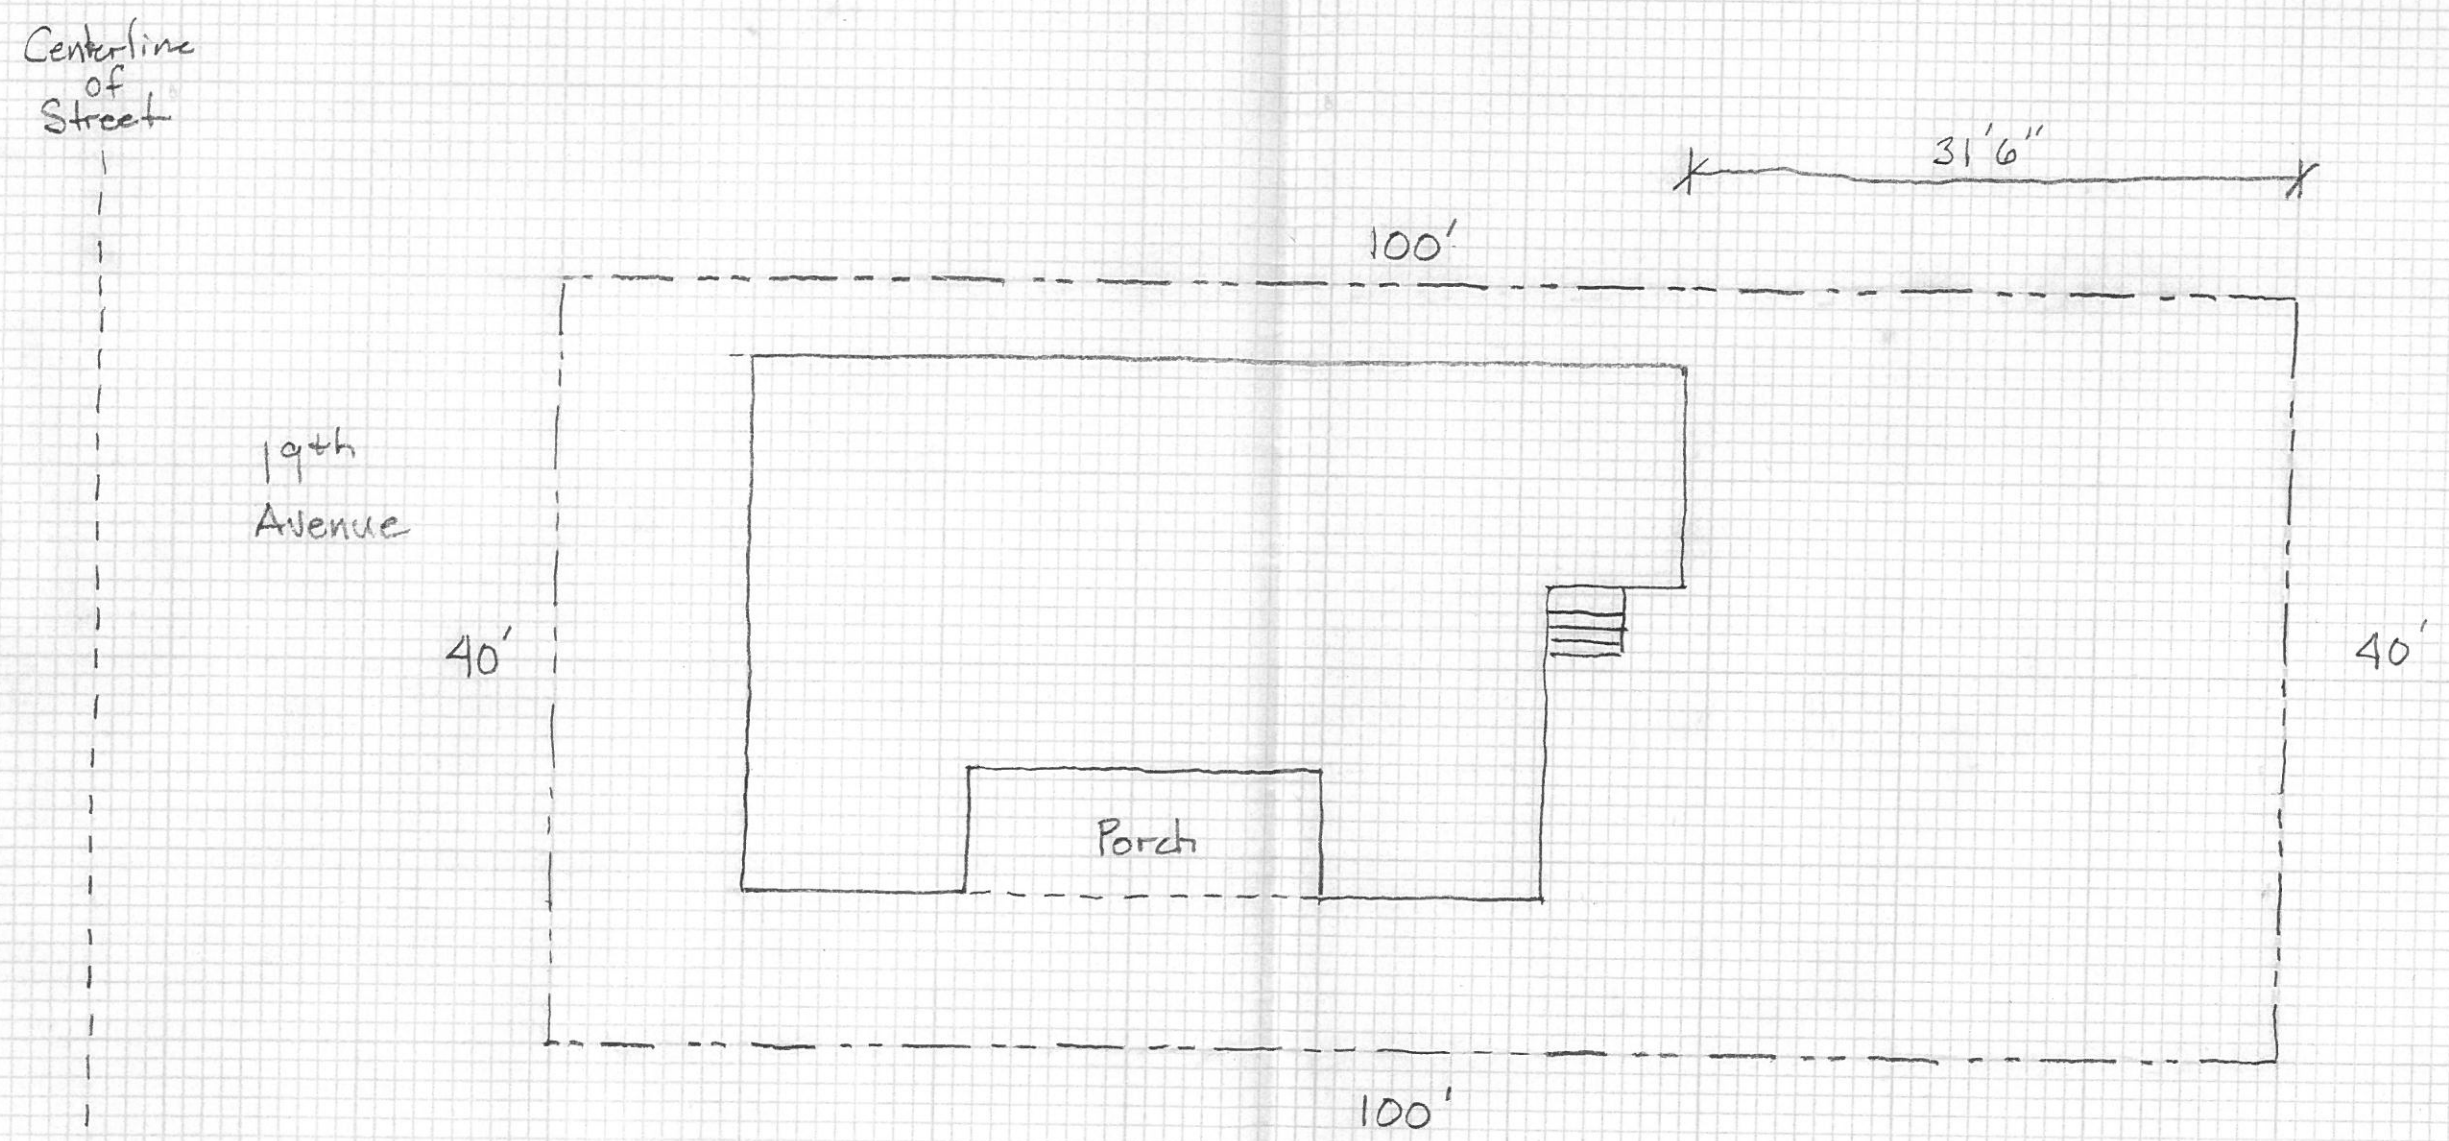

APN 028-171-14

mpringle@markpringle.co

Pringle Residence
230 19th Avenue
Santa Cruz, CA
Scale 1" = 10'

(650) 678-0055

Date of preparation: 06/16/16

