

COUNTY OF SANTA CRUZ
PLANNING DEPARTMENT
701 Ocean Street, 4th Floor
Santa Cruz, CA 95060
(831) 454-2580

NOTICE OF PENDING ACTION

The Planning Department has received the following application. The identified planner may be contacted for specific information on this application.

APPLICATION NUMBER: 161314 APN: 038-175-01

Proposal to operate a NEW four bedroom residential vacation rental for periods of not more than 30 days at a time.
Property located at 513 Seacliff Drive, Aptos.

OWNER: Paul & Jennifer Roberts
APPLICANT: Paul & Jennifer Roberts
SUPERVISORIAL DISTRICT: 2
PLANNER: Barbara Ginsberg, (831) 454-2871
email: barbara.ginsberg@santacruzcounty.us

Public comments must be received by 5:00 p.m. January 30, 2017.

A decision will be made on or shortly after February 6, 2017.


Appeals of the decision will be accepted until 5:00 p.m. February 20, 2017.

Information regarding the appeal process, including required fees, may be obtained by phoning (831) 454-2130.

For more information, call the project planner identified above.

ROBERTS RESIDENCE
513 W. SEACLIFF DR.
APTOS, CA 95003
PROPERTY PLAN
 $\frac{1}{8}" = 1'-0"$


W. SEACLIFF DRIVE

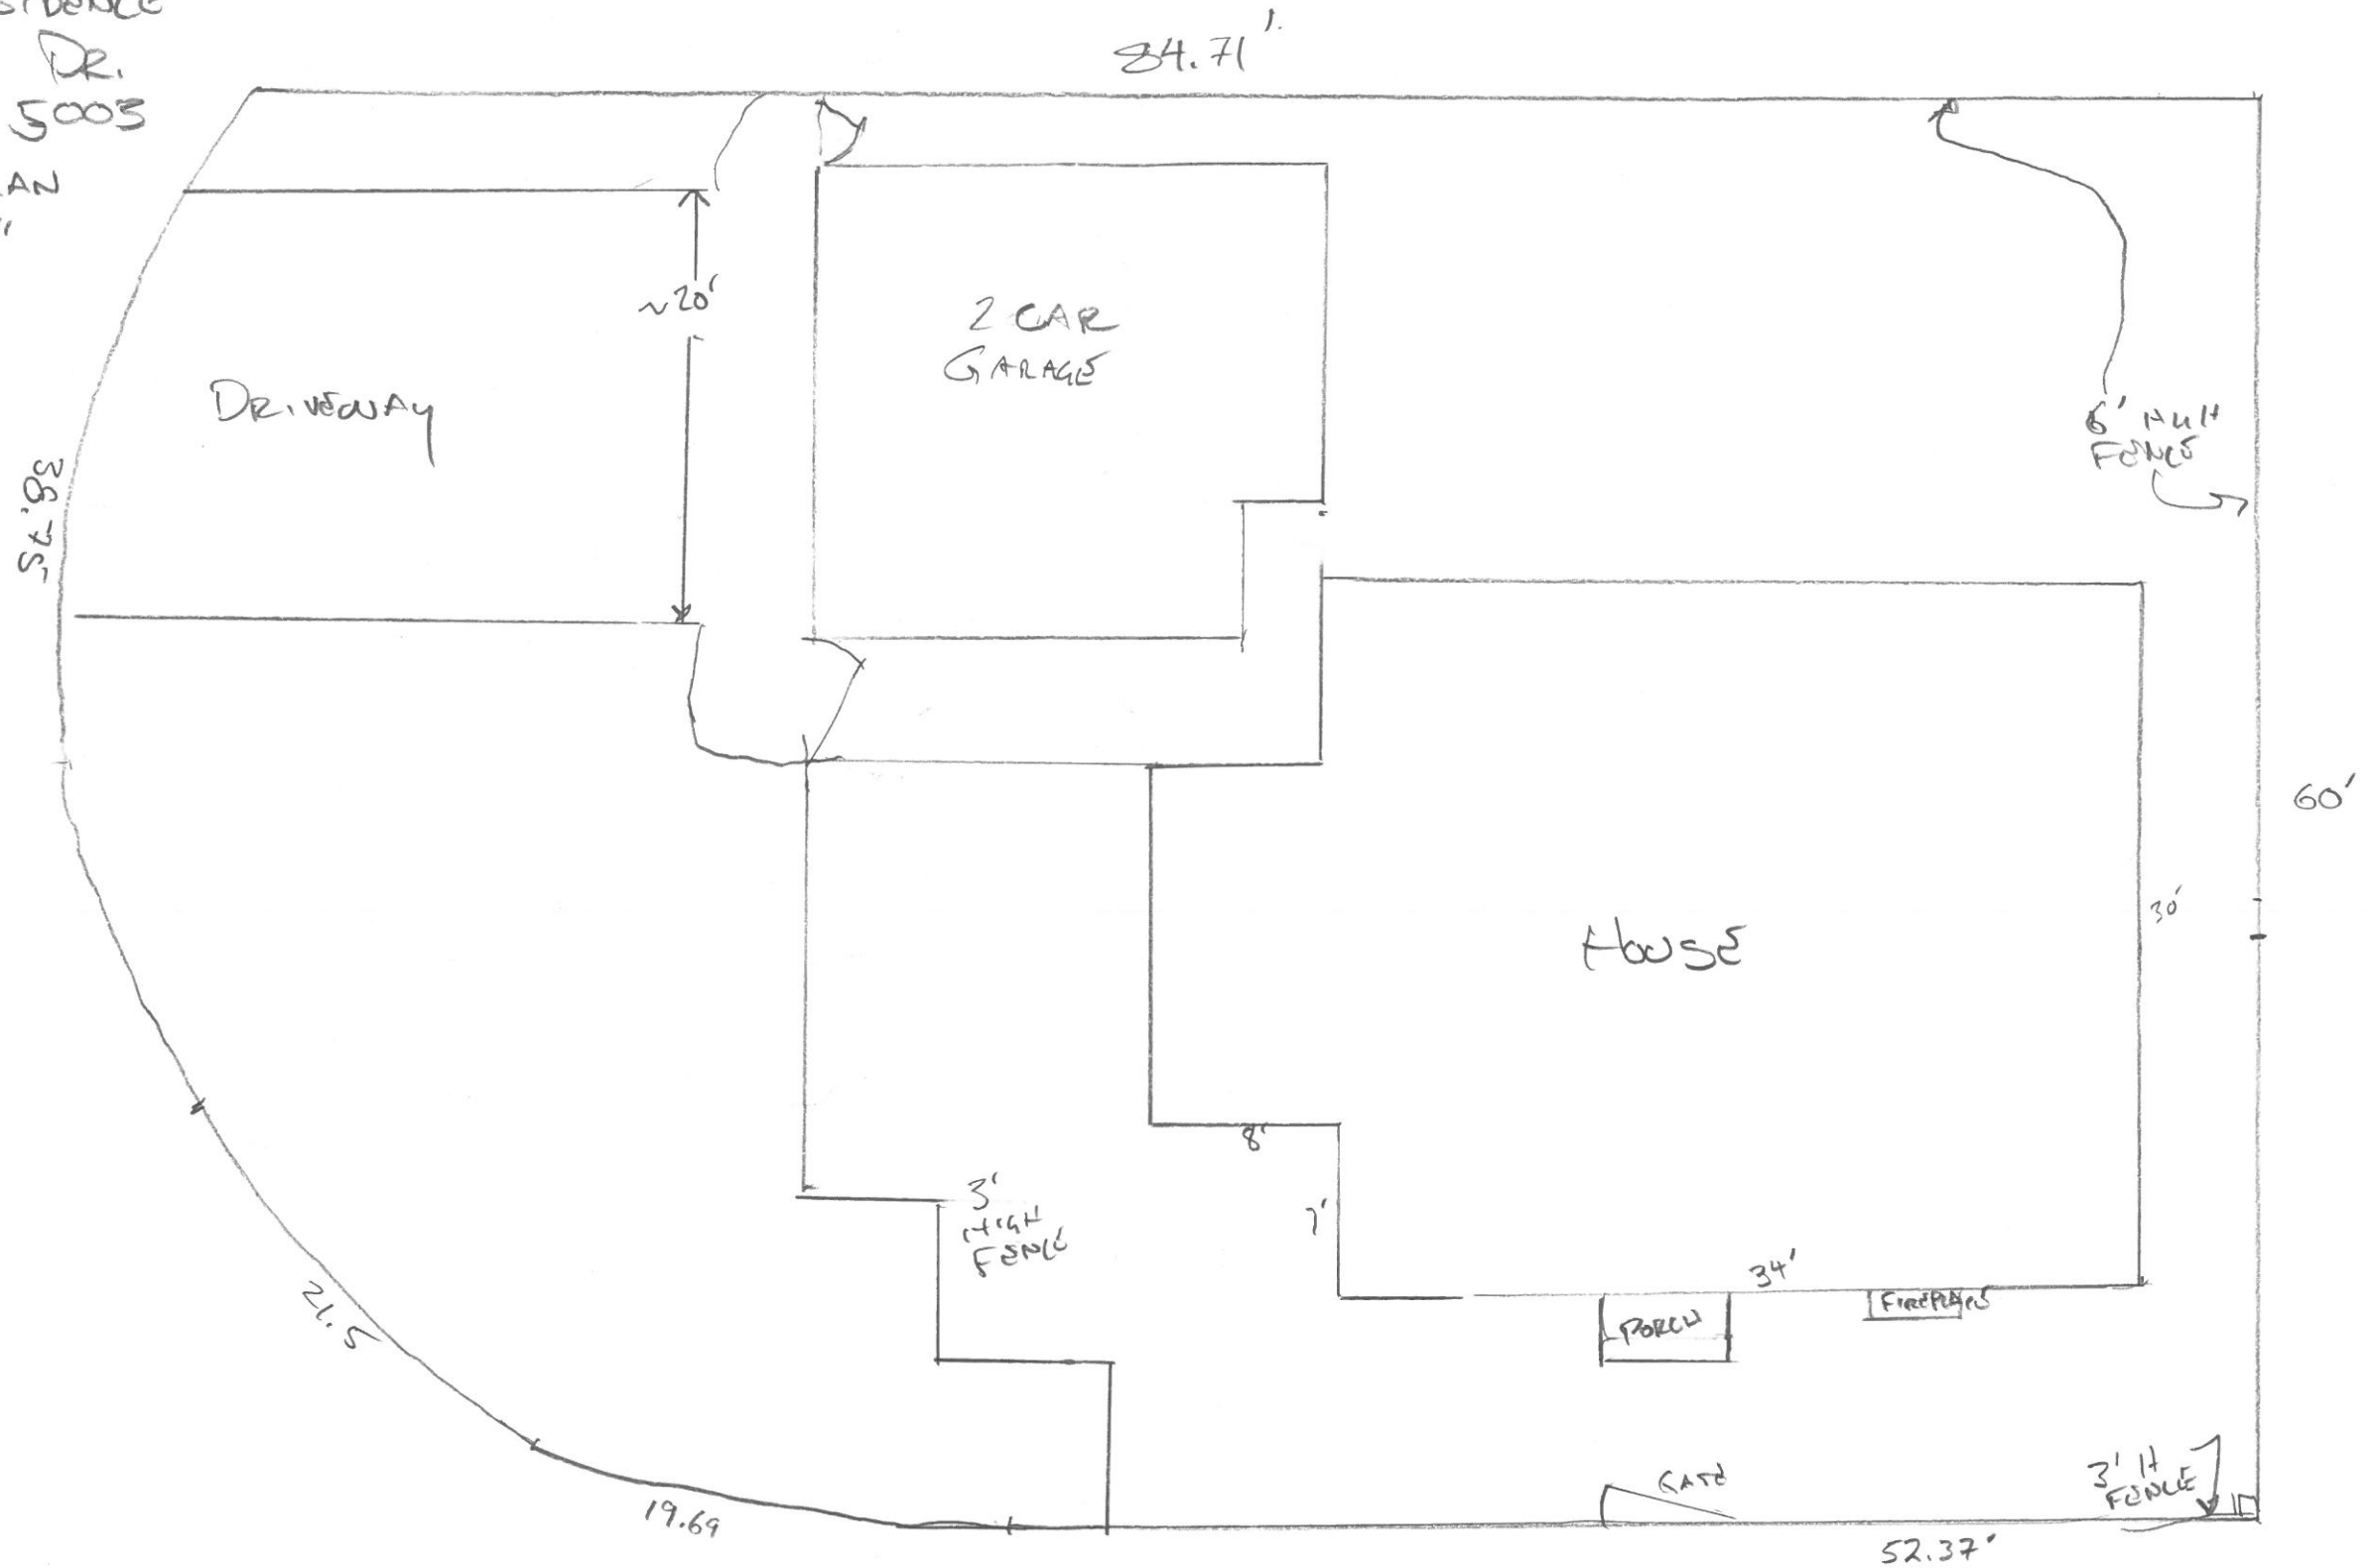


FALLEN LEAF LN
APTOS

ROBERTS RESIDENCE
513 W. SEACUTT DR.
APTOS, CA 95003

1ST FLOOR PLAN
1/4" = 1'-0"

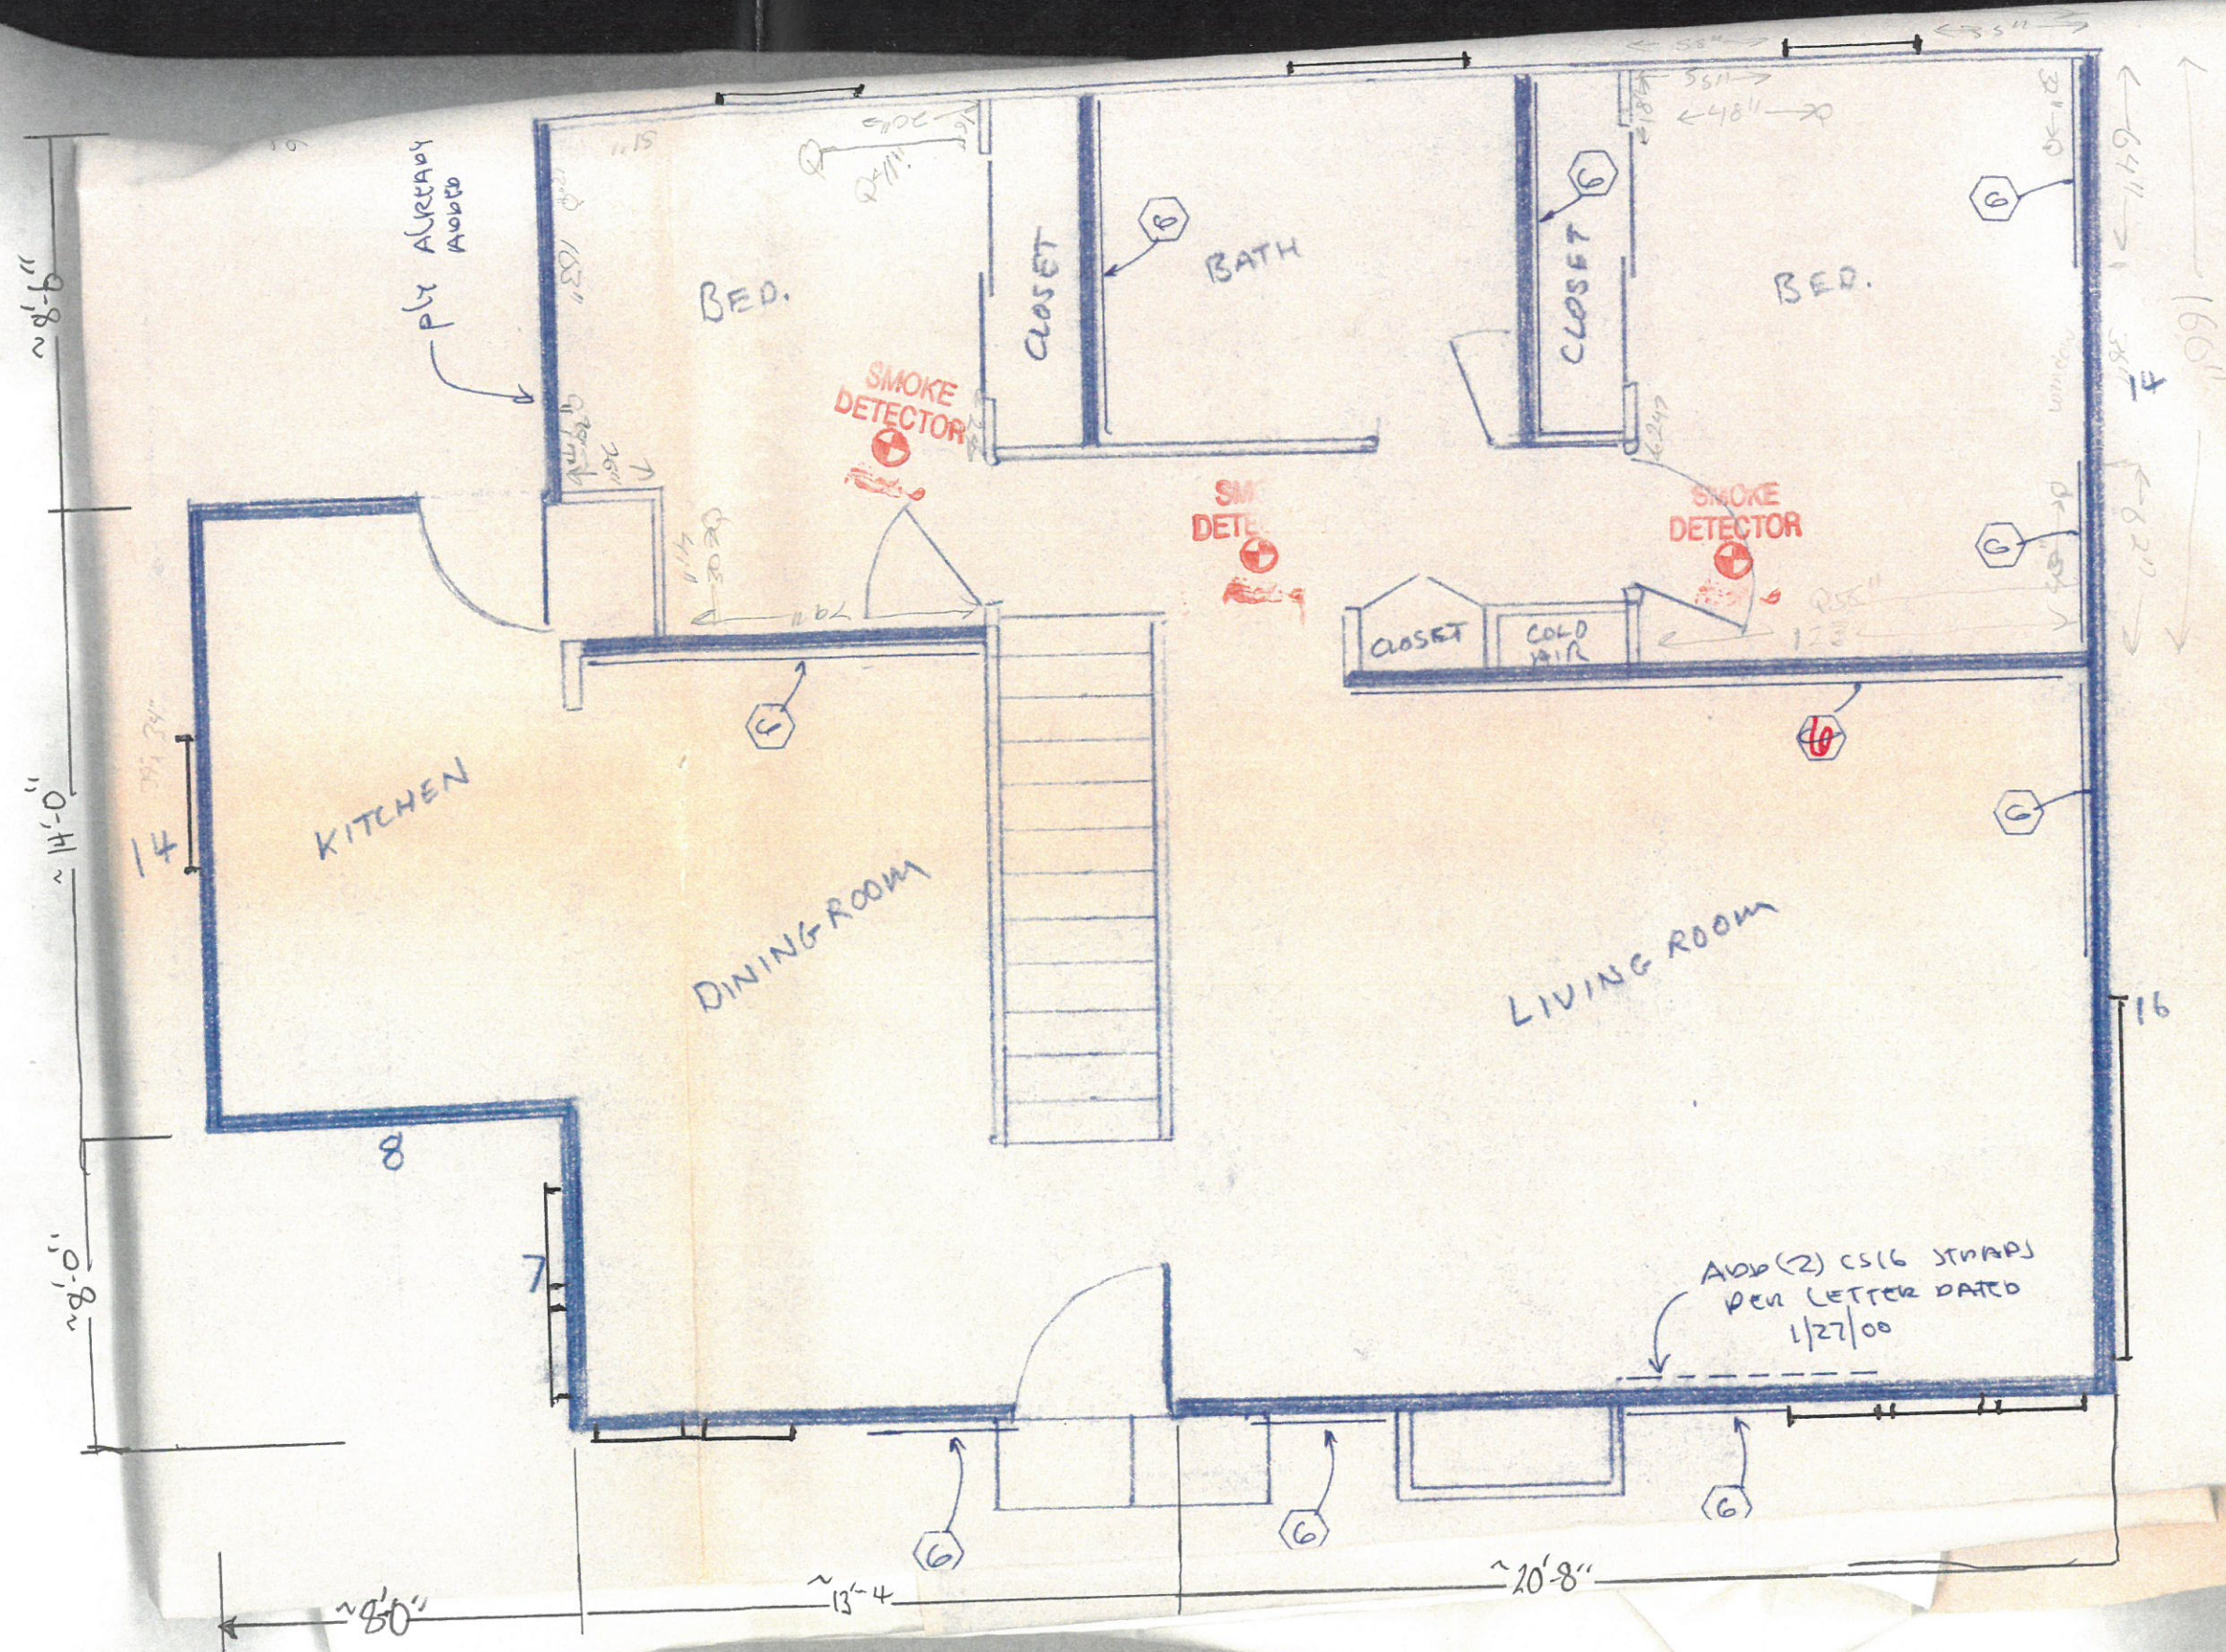


ROBERTS RESIDENCE
 513 W. SEACLIFF DR.
 Aptos, CA 95003
 2ND FLOOR PLAN
 1/4" = 1'-0"

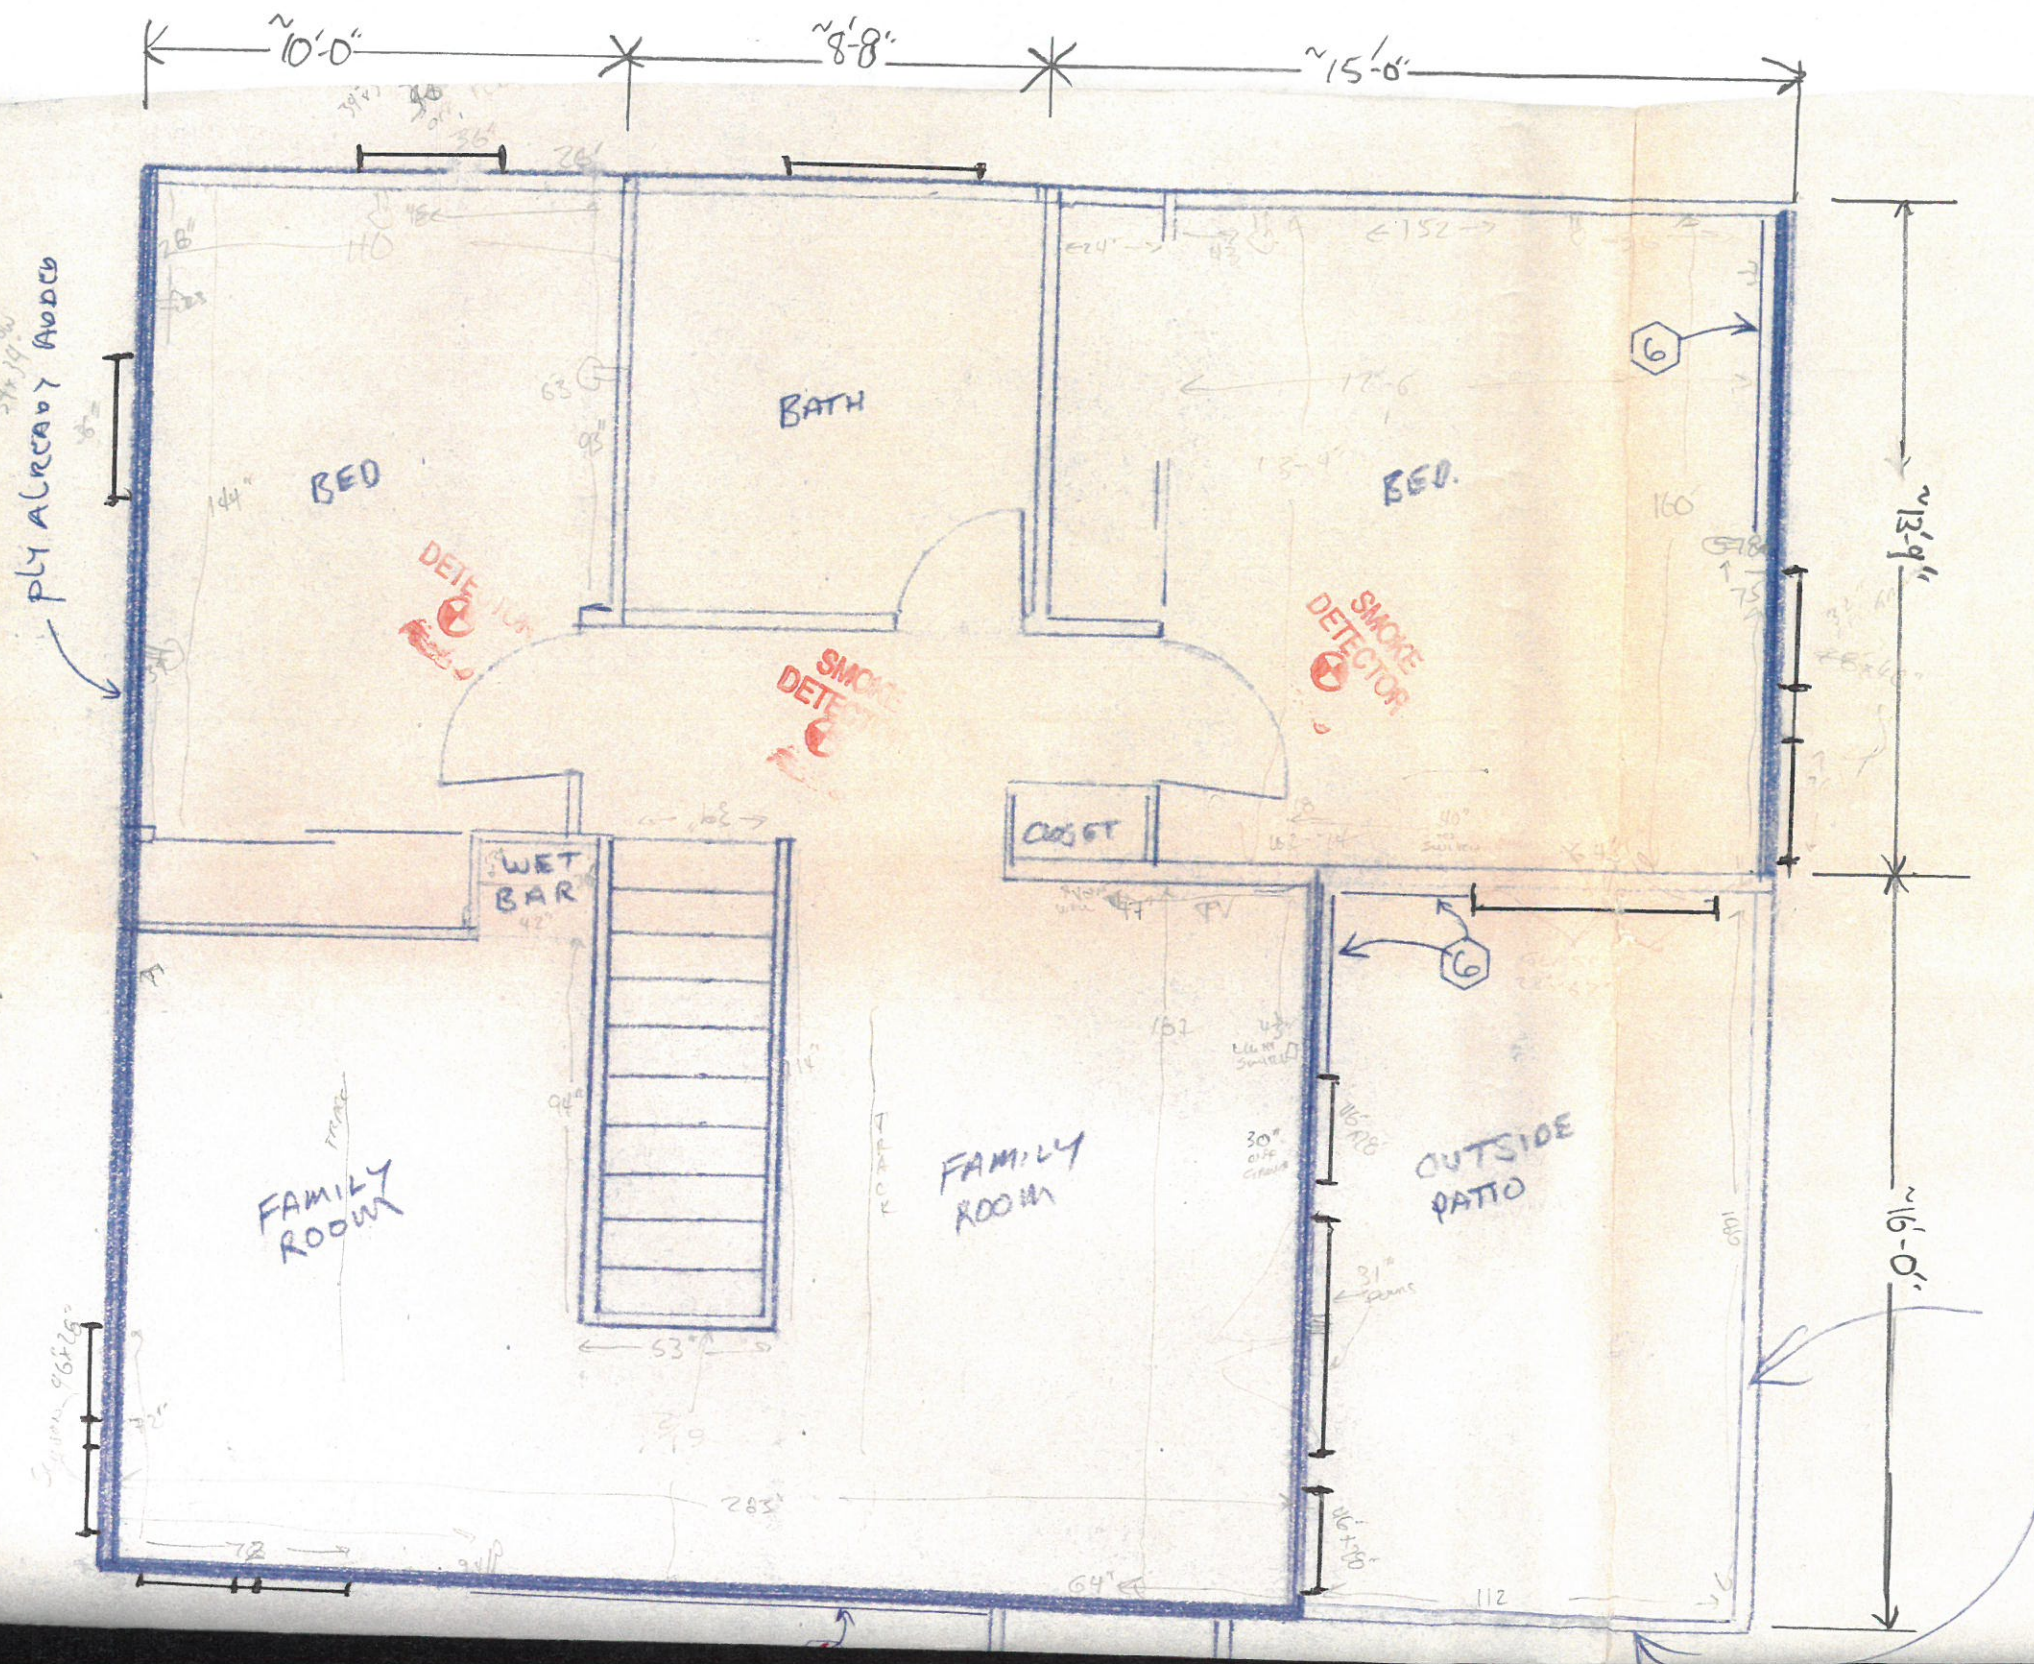

COUNTY OF SANTA CRUZ
 PLANNING DEPARTMENT

OK

REPLACE DECK RAILING

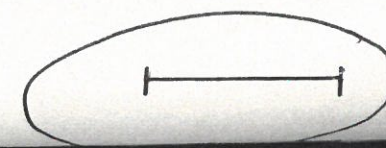

INDICATES