

NAPA Auto Parts
Exterior Sign Project
3545 Soquel Dr
Soquel, CA 95073

GC1 Signs to comply with the following ordinance and building regulations of the City of Aptos:

- a. 2022 California Building Code
- b. 2022 California Fire Code
- c. 2022 California Electrical Code
- d. 2022 California CCALGren Code
- e. 2022 California Energy Standards
- f. City of Aptos Amendments and State Regulatory requirements

CBPC 5536.1/CBC 107.1.



FAIRMONT
SIGN COMPANY

3750 East Outer Drive
Detroit, MI 48234
t: 313.368.4000 f: 313.368.9335
www.fairmontsign.com

Client:



Auto Parts
3545 Soquel Dr
Soquel, CA

Date:
01/11/23

File:
Accounts/Napa/AP/Elev/Misc/
Soquel, CA

Designer:
RNB

Scale:
N/A

Job#	Sheet#
00000	cover

Revision #	Date:
4	3-2-23

Revision Description:

Customer
Approval:

THIS DRAWING REMAINS THE EXCLUSIVE PROPERTY OF FAIRMONT SIGN COMPANY. THIS DESIGN CANNOT BE COPIED IN WHOLE OR IN PART, ALTERED, OR EXHIBITED IN ANY MANNER WITHOUT THE WRITTEN CONSENT OF FAIRMONT SIGN COMPANY. THE EXCEPTION IS ANY PREVIOUSLY COPYRIGHTED ARTWORK SUPPLIED BY THE CLIENT.

UNLESS OTHERWISE NOTED, ALL COLORS PORTRAYED ARE REPRESENTATIVE ONLY.

ALL DIMENSIONS TO BE
FIELD VERIFIED PRIOR TO
INSTALLATION

NAPA Auto Parts | Soquel, CA


NOTE: Renderings below utilize sample dimensions derived from client surveys.



EXISTING SIGNAGE



PROPOSED SIGNAGE

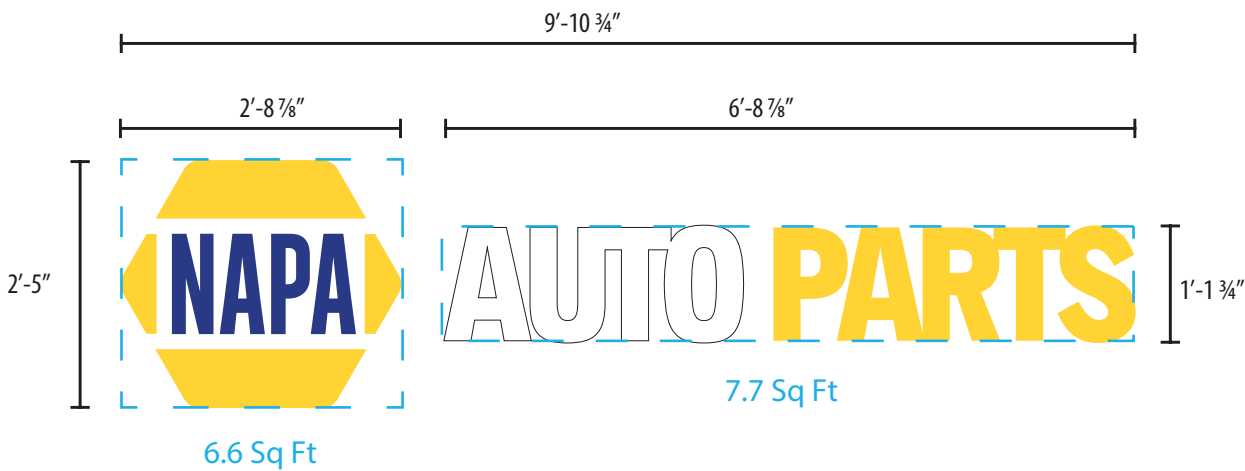

A QTY 1: LED Illuminated Logo & Letters

Client:



Auto Parts
3545 Soquel Dr
Soquel, CA

Date:
01/11/23

File:
Accounts/Napa/AP/Elev/Misc/
Soquel, CA

Designer:
RNB

Scale:
N/A

Job#	Sheet#
00000	1 of 8

Revision #	Date:
4	3-2-23

Revision Description:

Customer
Approval:

THIS DRAWING REMAINS THE EXCLUSIVE PROPERTY OF FAIRMONT SIGN COMPANY. THIS DESIGN CANNOT BE COPIED IN WHOLE OR IN PART, ALTERED, OR EXHIBITED IN ANY MANNER WITHOUT THE WRITTEN CONSENT OF FAIRMONT SIGN COMPANY. THE EXCEPTION IS ANY PREVIOUSLY COPYRIGHTED ARTWORK SUPPLIED BY THE CLIENT.

UNLESS OTHERWISE NOTED, ALL COLORS PORTRAYED ARE REPRESENTATIVE ONLY.

ALL DIMENSIONS TO BE
FIELD VERIFIED PRIOR TO
INSTALLATION

NAPA Auto Parts | Soquel, CA


NOTE: Renderings below utilize sample dimensions derived from client surveys.




EXISTING SIGNAGE



PROPOSED SIGNAGE

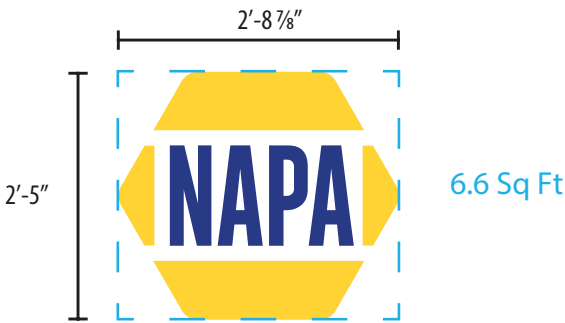


B QTY 1: LED Illuminated Logo



FAIRMONT
SIGN COMPANY

3750 East Outer Drive
Detroit, MI 48234
t: 313.368.4000 f: 313.368.9335
www.fairmontsign.com

Client:



Auto Parts
3545 Soquel Dr
Soquel, CA

Date:
01/11/23

File:
Accounts/Napa/AP/Elev/Misc/
Soquel, CA

Designer:
RNB

Scale:
N/A

Job#
00000

Sheet#
2 of 8

Revision #
4

Date:
3-2-23

Revision Description:

Customer
Approval:

THIS DRAWING REMAINS THE EXCLUSIVE PROPERTY OF FAIRMONT SIGN COMPANY. THIS DESIGN CANNOT BE COPIED IN WHOLE OR IN PART, ALTERED, OR EXHIBITED IN ANY MANNER WITHOUT THE WRITTEN CONSENT OF FAIRMONT SIGN COMPANY. THE EXCEPTION IS ANY PREVIOUSLY COPYRIGHTED ARTWORK SUPPLIED BY THE CLIENT.

UNLESS OTHERWISE NOTED, ALL COLORS PORTRAYED ARE REPRESENTATIVE ONLY.

ALL DIMENSIONS TO BE
FIELD VERIFIED PRIOR TO
INSTALLATION

NAPA Auto Parts | Soquel, CA


NOTE: Renderings below utilize sample dimensions derived from client surveys.




EXISTING SIGNAGE



PROPOSED SIGNAGE

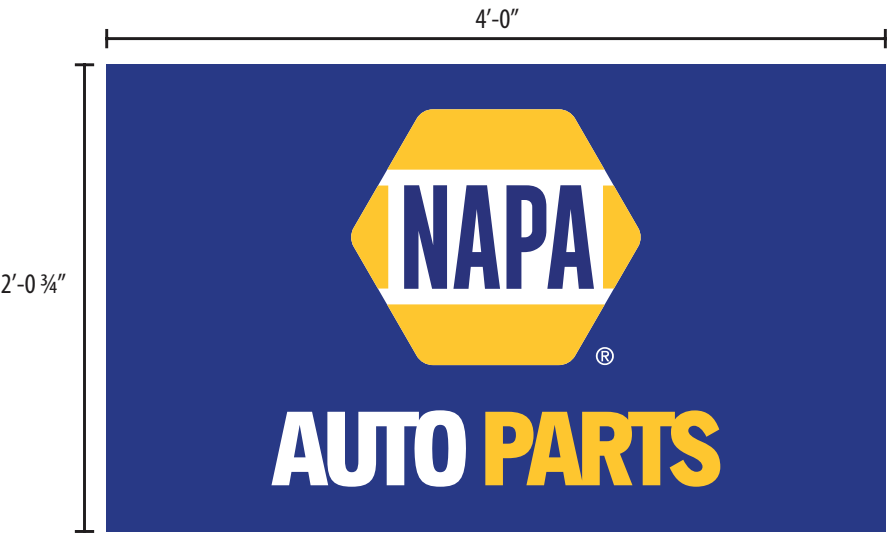


 QTY 2: Replacement Faces



FAIRMONT
SIGN COMPANY

3750 East Outer Drive
Detroit, MI 48234
t: 313.368.4000 f: 313.368.9335
www.fairmontsign.com

Client:



Auto Parts
3545 Soquel Dr
Soquel, CA

Date:
01/11/23

File:
Accounts/Napa/AP/Elev/Misc/
Soquel, CA

Designer:
RNB

Scale:
N/A

Job#	Sheet#
00000	3 of 8

Revision #	Date:
4	3-2-23

Revision Description:

Customer
Approval:

THIS DRAWING REMAINS THE EXCLUSIVE PROPERTY OF FAIRMONT SIGN COMPANY. THIS DESIGN CANNOT BE COPIED IN WHOLE OR IN PART, ALTERED, OR EXHIBITED IN ANY MANNER WITHOUT THE WRITTEN CONSENT OF FAIRMONT SIGN COMPANY. THE EXCEPTION IS ANY PREVIOUSLY COPYRIGHTED ARTWORK SUPPLIED BY THE CLIENT.

UNLESS OTHERWISE NOTED, ALL COLORS PORTRAYED ARE REPRESENTATIVE ONLY.


ALL DIMENSIONS TO BE
FIELD VERIFIED PRIOR TO
INSTALLATION

NAPA Auto Parts | Soquel, CA

NOTE: Renderings below utilize sample dimensions derived from client surveys.




Existing Sign to Remain



FAIRMONT
SIGN COMPANY

3750 East Outer Drive
Detroit, MI 48234
t: 313.368.4000 f: 313.368.9335
www.fairmontsign.com

Client:



Auto Parts
3545 Soquel Dr
Soquel, CA

Date:

01/11/23

File:

Accounts/Napa/AP/Elev/Misc/
Soquel, CA

Designer:

RNB

Scale:

N/A

Job#

00000

Sheet#

4 of 9

Revision #

5

Date:

1-10-24

Revision Description:

Customer Approval:


THIS DRAWING REMAINS THE EXCLUSIVE PROPERTY OF FAIRMONT SIGN COMPANY. THIS DESIGN CANNOT BE COPIED IN WHOLE OR IN PART, ALTERED, OR EXHIBITED IN ANY MANNER WITHOUT THE WRITTEN CONSENT OF FAIRMONT SIGN COMPANY. THE EXCEPTION IS ANY PREVIOUSLY COPYRIGHTED ARTWORK SUPPLIED BY THE CLIENT.


UNLESS OTHERWISE NOTED, ALL COLORS PORTRAYED ARE REPRESENTATIVE ONLY.

ALL DIMENSIONS TO BE
FIELD VERIFIED PRIOR TO
INSTALLATION

NAPA Auto Parts | Soquel, CA

NOTE: Renderings below utilize sample dimensions derived from client surveys.

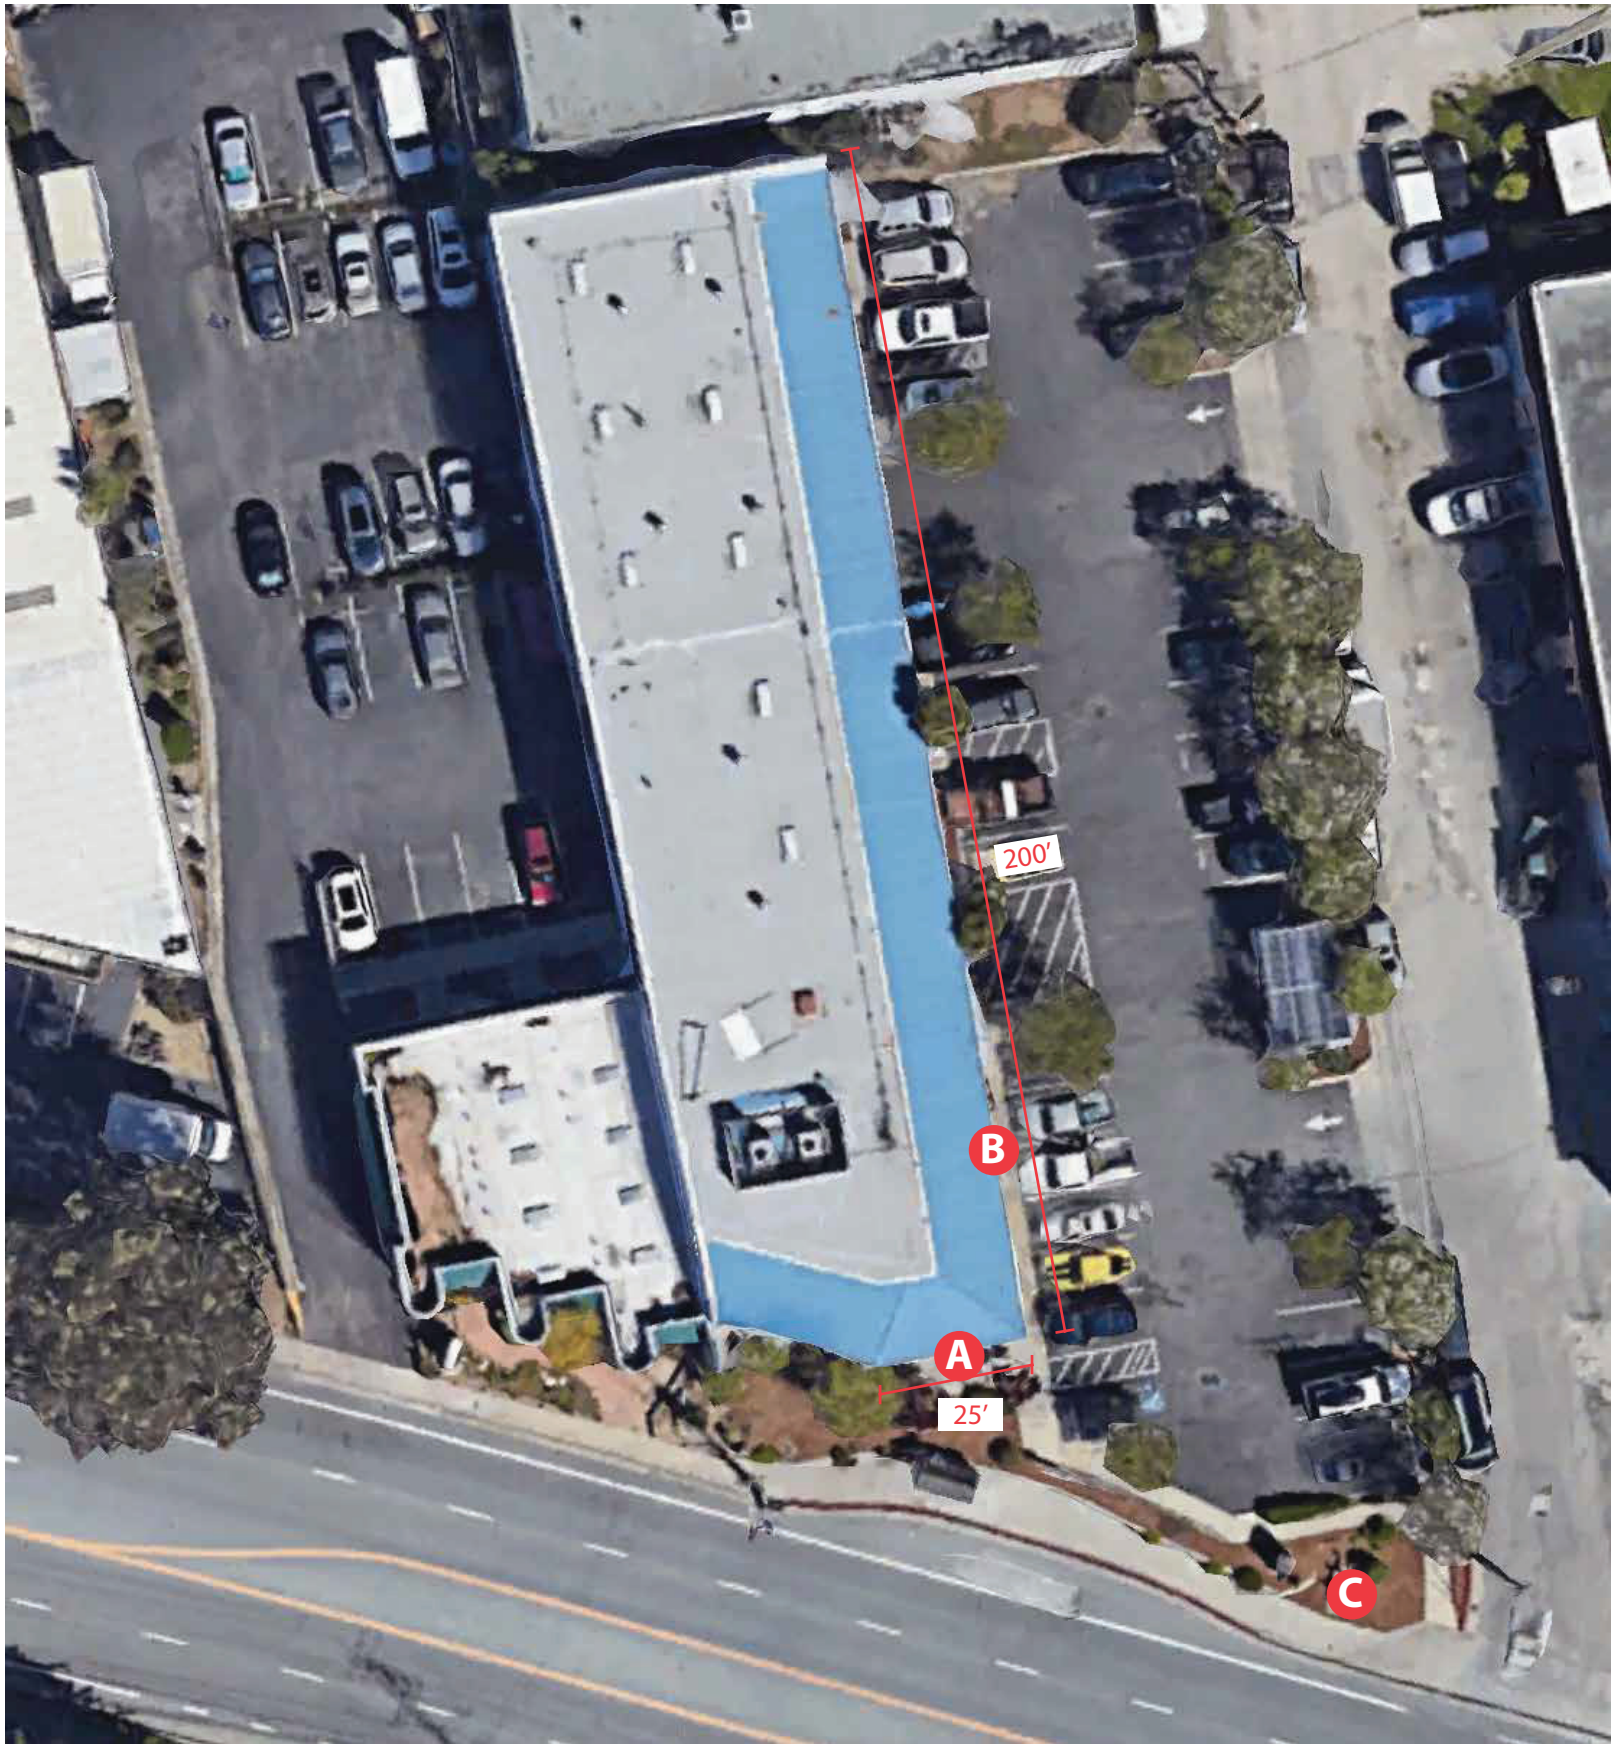




FAIRMONT
SIGN COMPANY

3750 East Outer Drive
Detroit, MI 48234
t: 313.368.4000 f: 313.368.9335
www.fairmontsign.com

Client:



Auto Parts
3545 Soquel Dr
Soquel, CA

Date:
01/11/23

File:
Accounts/Napa/AP/Elev/Misc/
Soquel, CA

Designer:
RNB

Scale:
N/A

Job#
00000

Sheet#
4 of 8

Revision #
4

Date:
3-2-23

Revision Description:

Customer
Approval:

THIS DRAWING REMAINS THE EXCLUSIVE PROPERTY OF FAIRMONT SIGN COMPANY. THIS DESIGN CANNOT BE COPIED IN WHOLE OR IN PART, ALTERED, OR EXHIBITED IN ANY MANNER WITHOUT THE WRITTEN CONSENT OF FAIRMONT SIGN COMPANY. THE EXCEPTION IS ANY PREVIOUSLY COPYRIGHTED ARTWORK SUPPLIED BY THE CLIENT.


UNLESS OTHERWISE NOTED, ALL COLORS PORTRAYED ARE REPRESENTATIVE ONLY.

ALL DIMENSIONS TO BE
FIELD VERIFIED PRIOR TO
INSTALLATION


NAPA Auto Parts | Soquel, CA

NOTE: Renderings below utilize sample dimensions derived from client surveys.

- MOUNTING POINT
- 12V ELECTRICAL OUT

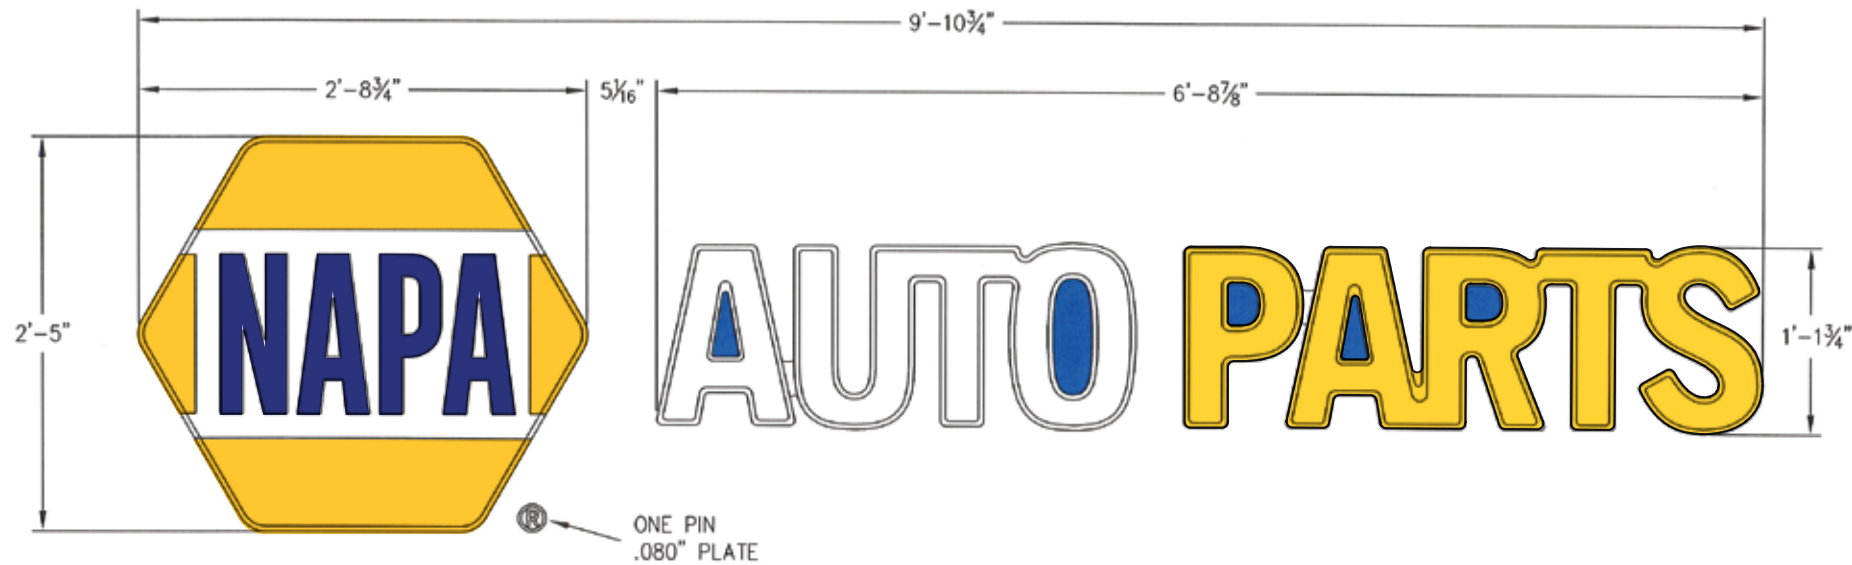

ELEVATION
SCALE: 1"=1'-0"

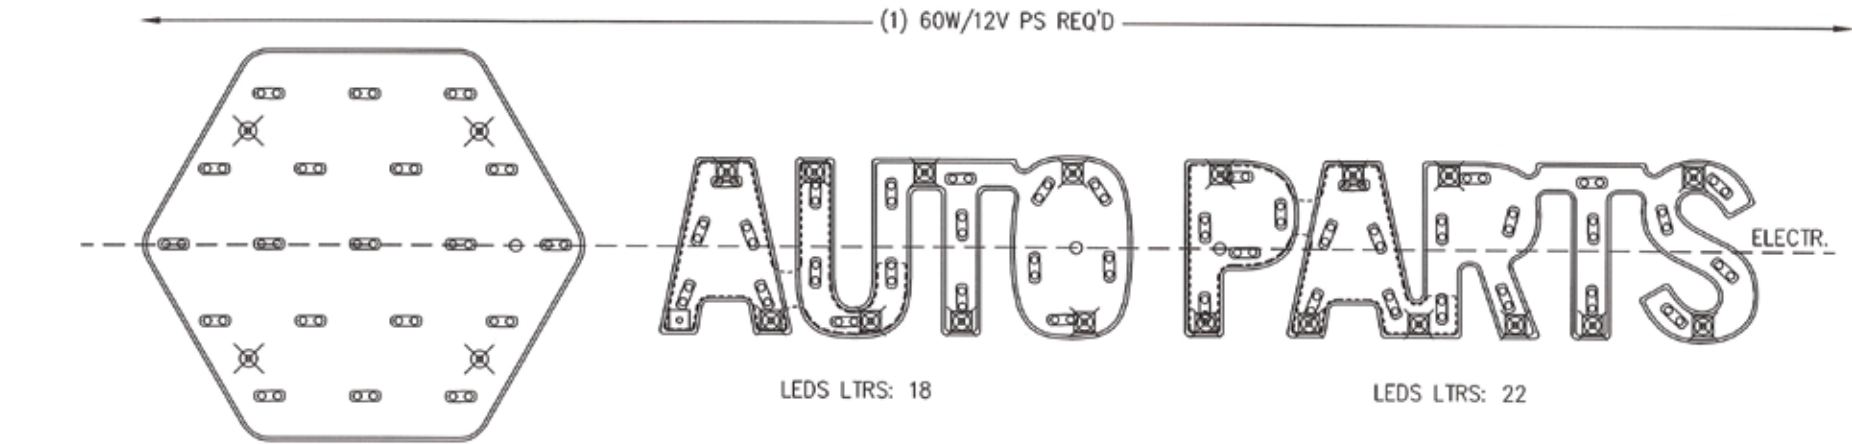

ELEVATION
SCALE: 1"=1'-0"

(1) REQ'D ALWAYS SEE SHOP ORDER FOR QTY.


SECTION	ANCHOR TYPE	WALL TYPE
	1/2" SLEEVE ANCHOR (1/2" BOLT, 2" EMBEDMENT)	CRCL BRCK
	3/8" EXPANSION ANCHOR, 2 1/2" EMBEDMENT	PRE-CAST CONCRETE, CONCRETE
	1/2" LAG BOLT	WOOD BLOCKING, PLYWOOD
	1/2" THREADED ROD	WOOD, CONCRETE BLOCK, EPS WALL SYSTEMS
	1/2" THREADED ROD, NUT/WASHER OR PVC COMPRESSION NUT	EPS WALL w/ FIRM INSULATION
	3/8" SELF-DRILLING TOGGLE ANCHOR	GLASS MATE SHEATHING, PLYWOOD

6/27/2023
REVISED
Designer: Sean Severud

Signs to be attached with #10 x 4" screws for the letters min of 3 per letter and channel logo will be attached with 3/8" x 4" lags with a minimum of three lags.

ELECTR. SPECS:
VOLTS=120
AMPS=1

6/27/2023
REVISED
Designer: Sean Severud

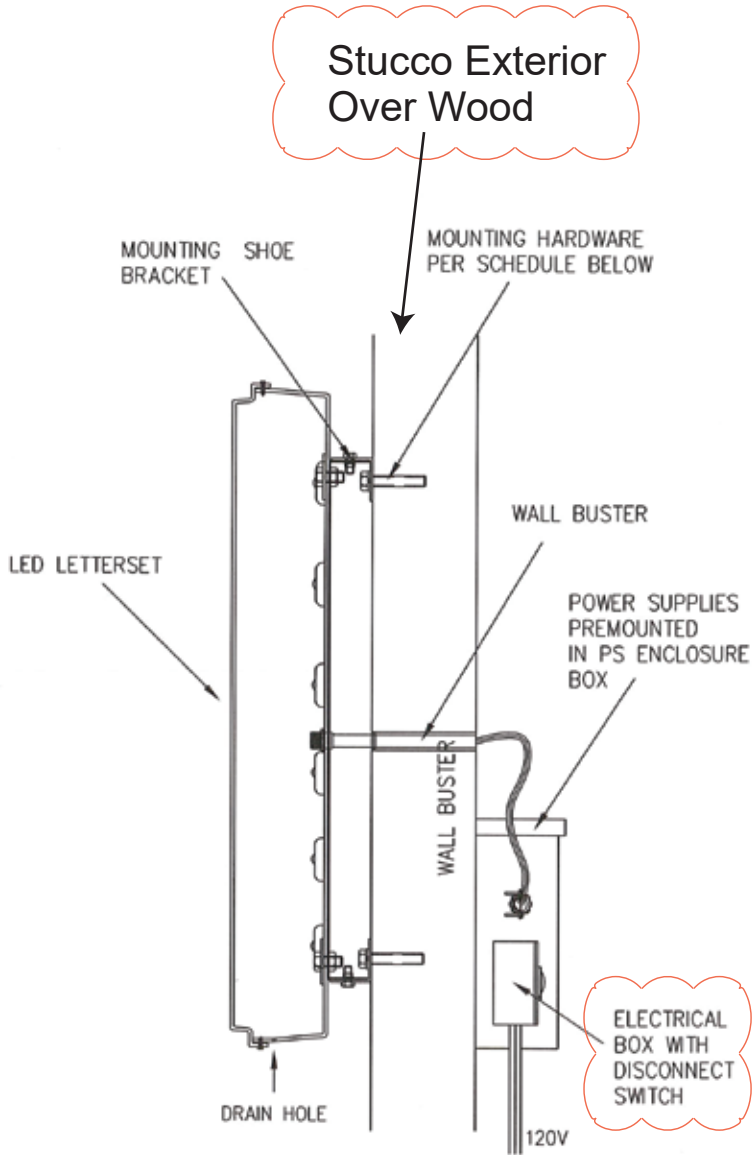

SECTION VIEW
SCALE: NTS

REMEMBER DRAIN HOLES @ 4' C-C MIN. 1/4" DIA (EXTERIOR SIGNS ONLY)

APPROVED CONSTRUCTION
THIS SIGN IS INTENDED TO BE INSTALLED IN ACCORDANCE WITH THE REQUIREMENTS OF ARTICLE 600 OF NEC AND/OR OTHER APPLICABLE LOCAL CODES. THIS INCLUDES PROPER GROUNDING AND BONDING OF THE SIGN.

FAIRMONT
SIGN COMPANY
3750 East Outer Drive
Detroit, MI 48234
t: 313.368.4000 f: 313.368.9335
www.fairmontsign.com

Client:



Auto Parts
3545 Soquel Dr
Soquel, CA

Date:
01/11/23

File:
Accounts/Napa/AP/Elev/Misc/
Soquel, CA

Designer:
RNB

Scale:
N/A

Job#
00000

Sheet#
5 of 8

Revision #
4

Date:
3-2-23

Revision Description:

Customer
Approval:


THIS DRAWING REMAINS THE EXCLUSIVE PROPERTY OF FAIRMONT SIGN COMPANY. THIS DESIGN CANNOT BE COPIED IN WHOLE OR IN PART, ALTERED, OR EXHIBITED IN ANY MANNER WITHOUT THE WRITTEN CONSENT OF FAIRMONT SIGN COMPANY. THE EXCEPTION IS ANY PREVIOUSLY COPYRIGHTED ARTWORK SUPPLIED BY THE CLIENT.

UNLESS OTHERWISE NOTED, ALL COLORS PORTRAYED ARE REPRESENTATIVE ONLY.


ALL DIMENSIONS TO BE
FIELD VERIFIED PRIOR TO
INSTALLATION

NOTE: Renderings below utilize sample dimensions derived from client surveys.


INSTALLATION:
1. SIGN WILL BE PRE-ASSEMBLED. SEPARATE WOOD FRAME W/ CHANNEL CLIPS FROM SIGN.
1. PUT WOOD FRAME W/ CHANNEL CLIPS ON WALL.
2. BOLT CHANNEL CLIPS TO WALL & UNSCREW WOOD FRAME.
3. PUT SIGNAGE W/ CLIPS OVER CHANNEL CLIPS & BOLT TOGETHER.

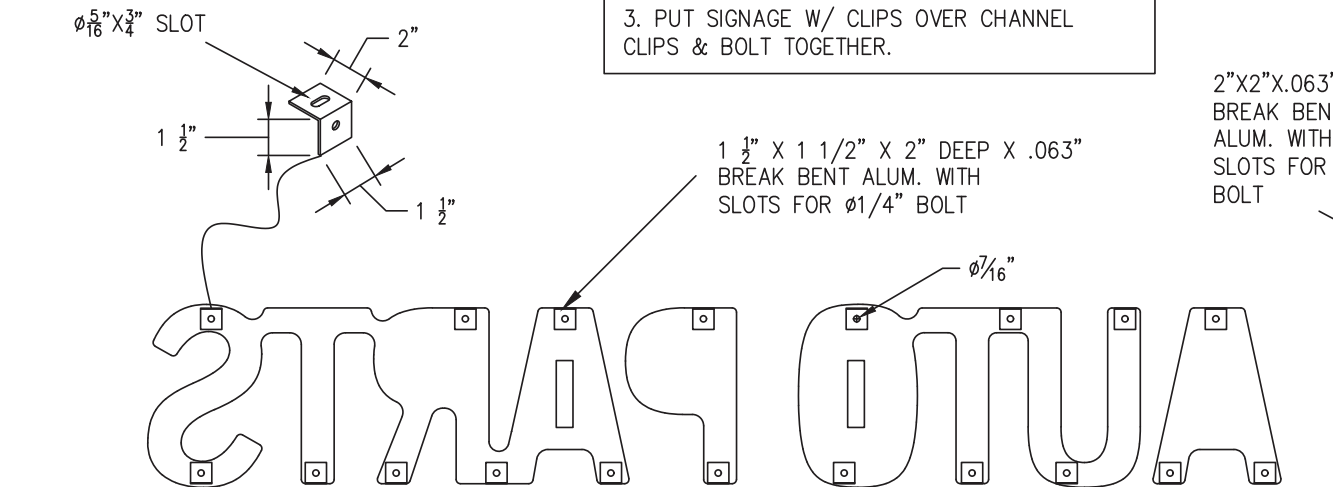


SIGN BACK W/ LTR & LOGO BRACKETS
SCALE: 1"=1'-0"

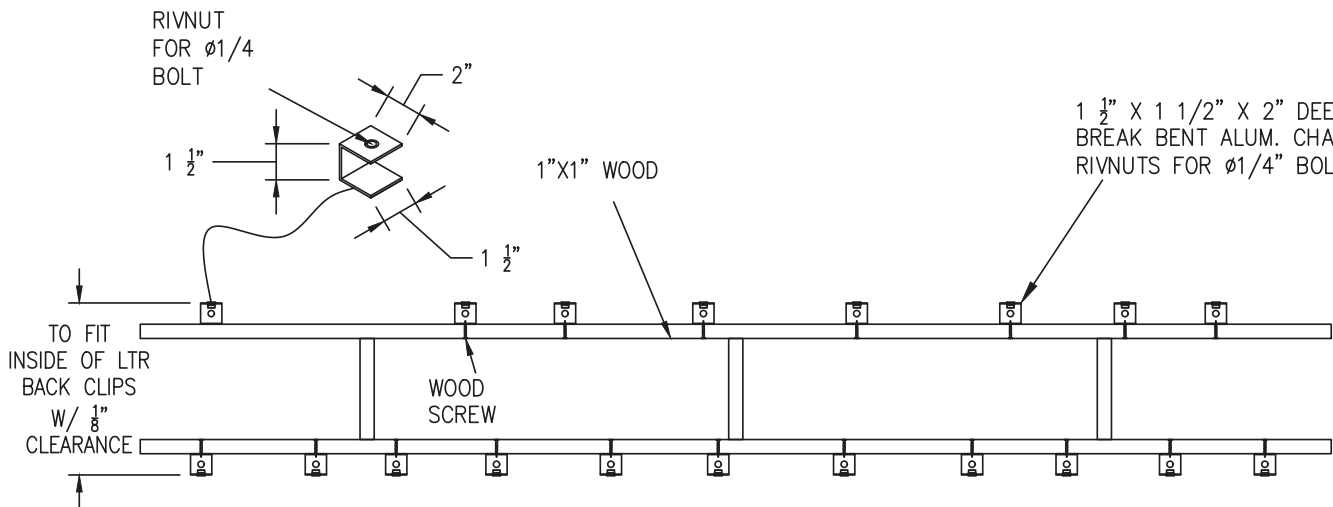

CHANNEL CLIPS & WOOD FRAME
SCALE: 1"=1'-0"

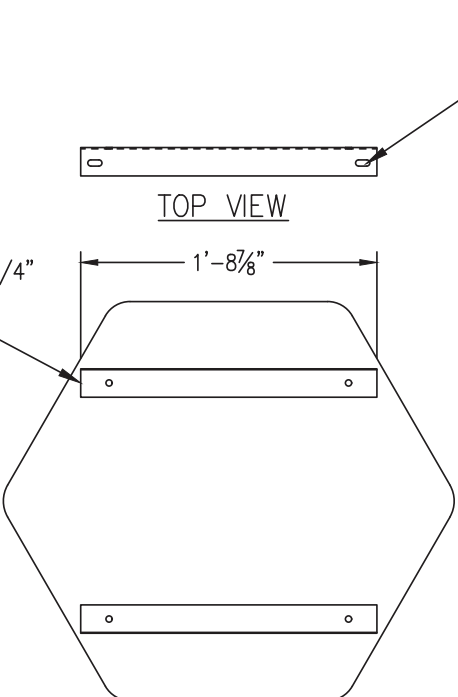


LOGO WALL FRAME
SCALE: 1"=1'-0"

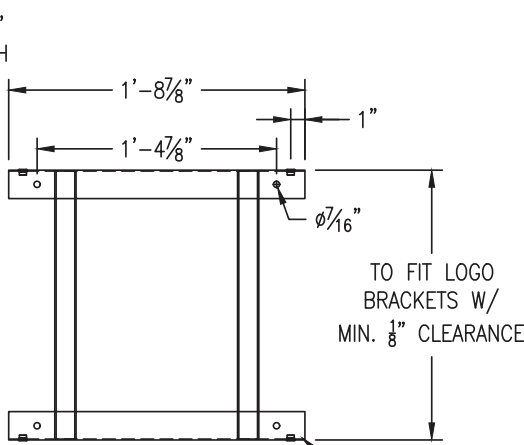


LOGO WALL FRAME
SCALE: 1"=1'-0"

5/16"X3/4" SLOT
TO MATCH
LOGO RIVNUTS

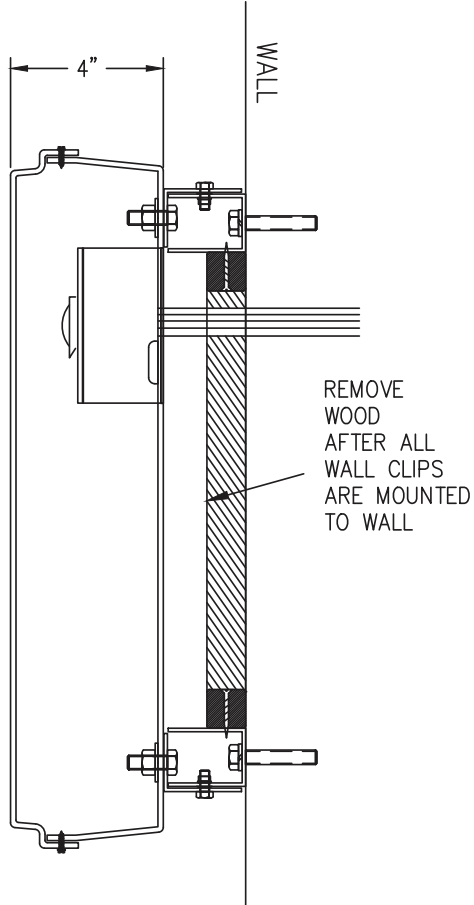

TEMPORARY WALL
WOOD WITH BRACKETS

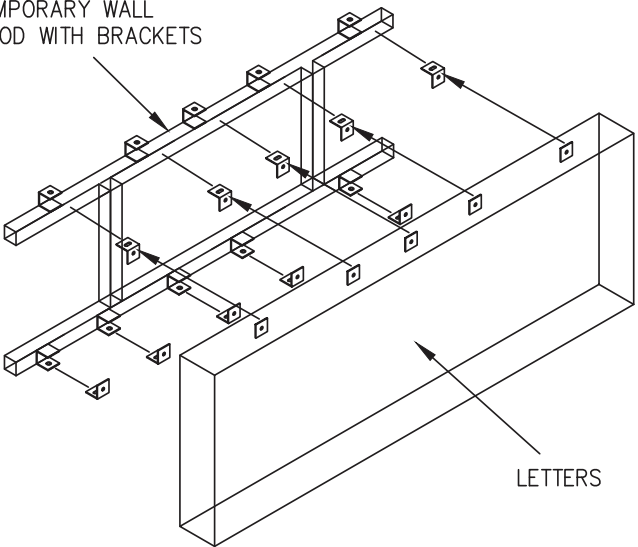


ISO VIEW
SCALE: NTS


NAPA Auto Parts | Soquel, CA

NOTE: Renderings below utilize sample dimensions derived from client surveys.

- MOUNTING POINT
- 12V ELECTRICAL OUT

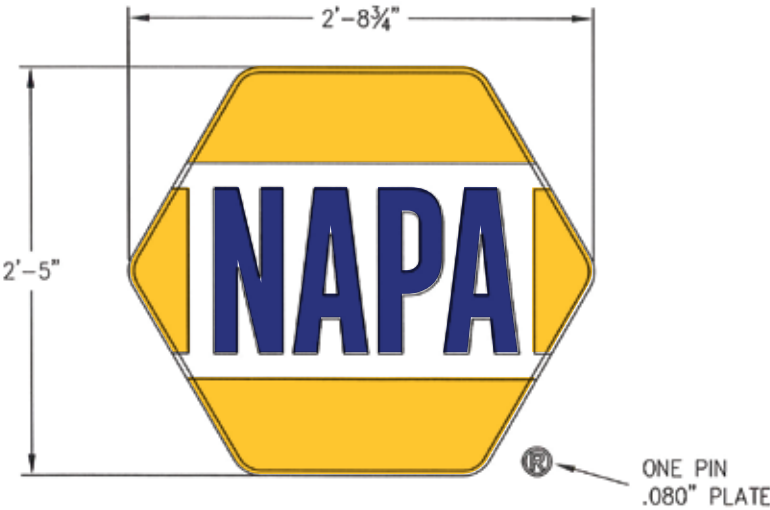

ELEVATION
SCALE: 1"=1'-0"

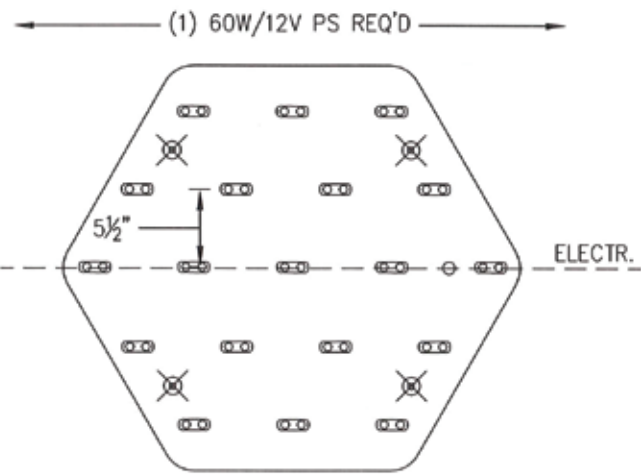

LEDS LOGO: 19
BACKS W/LEDS
SCALE: 1"=1'-0"

(1) REQ'D ALWAYS VERIFY WITH SHOP ORDER

NOTE: 20A DEDICATED CIRCUIT FOR SIGNAGE SHALL BE PROVIDED. SIGN SHALL BE CONTROLLED WITH A PHOTOCELL IN ADDITION TO AN AUTOMATIC TIME SWITCH CONTROL


6/27/2023
REVISED
Sean Severud
Designer: Sean Severud

Signs to be attached with #10 x 4" screws for the letters min of 3 per letter and channel logo will be attached with 3/8" x 4" lags with a minimum of three lags.

6/27/2023
REVISED
Sean Severud
Designer: Sean Severud

ELECTR. SPECS:
VOLTS=120
AMPS=1

Stucco Exterior
Over Wood

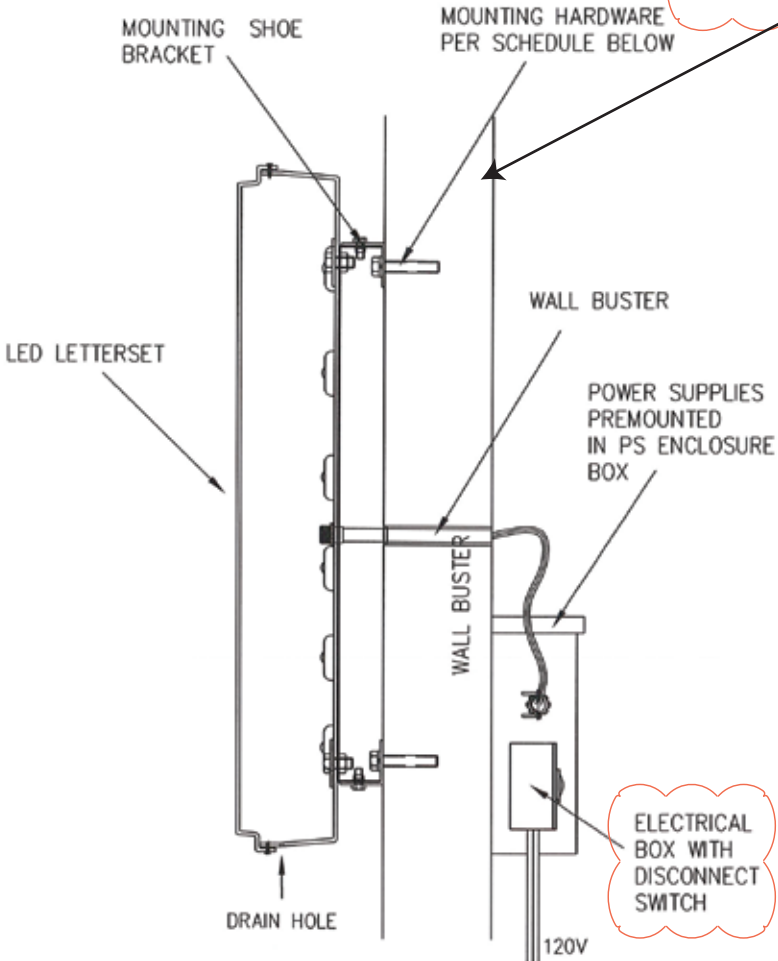

SECTION VIEW
SCALE: NTS

ANCHOR TYPE	1/2" SLEEVE ANCHOR (1/4" DIA. 2" MINIMUM EMBEDMENT)	3/8" EXPANSION ANCHOR, 2 1/2" MINIMUM EMBEDMENT	3/8" LAG BOLT	3/8" THREADED ROD	3/8" THREADED ROD w/ALUMINUM OR PVC COMPRESSION SLEEVE	3/8" STUD STYLE TOGGLE ANCHOR
WALL TYPE	CRU BRICK	PRE-CAST CONCRETE, CONCRETE	WOOD BLOCKING, PLYWOOD	WOOD, CONCRETE BLOCK, EPS WALL SYSTEMS	EPS WALL w/ FOAM INSULATION	GLASS WHITE SHEATHING, PLYWOOD

REMEMBER DRAIN HOLES @ 4' C-C MIN. 1/4" DIA (EXTERIOR SIGNS ONLY)

APPROVED CONSTRUCTION
THIS SIGN IS INTENDED TO BE INSTALLED IN ACCORDANCE WITH THE REQUIREMENTS OF ARTICLE 600 OF NEC AND/OR OTHER APPLICABLE LOCAL CODES. THIS INCLUDES PROPER GROUNDING AND BONDING OF THE SIGN

FAIRMONT
SIGN COMPANY
3750 East Outer Drive
Detroit, MI 48234
t: 313.368.4000 f: 313.368.9335
www.fairmontsign.com

Client:

Auto Parts
3545 Soquel Dr
Soquel, CA

Date:
01/11/23
File:
Accounts/Napa/AP/Elev/Misc/
Soquel, CA

Designer:
RNB

Scale:
N/A

Job#
00000
Sheet#
7 of 8

Revision #
4
Date:
3-2-23

Revision Description:

Customer
Approval:

THIS DRAWING REMAINS THE EXCLUSIVE PROPERTY OF FAIRMONT SIGN COMPANY. THIS DESIGN CANNOT BE COPIED IN WHOLE OR IN PART, ALTERED, OR EXHIBITED IN ANY MANNER WITHOUT THE WRITTEN CONSENT OF FAIRMONT SIGN COMPANY. THE EXCEPTION IS ANY PREVIOUSLY COPYRIGHTED ARTWORK SUPPLIED BY THE CLIENT.


UNLESS OTHERWISE NOTED, ALL COLORS PORTRAYED ARE REPRESENTATIVE ONLY.

ALL DIMENSIONS TO BE
FIELD VERIFIED PRIOR TO
INSTALLATION

NAPA Auto Parts | Soquel, CA

NOTE: Renderings below utilize sample dimensions derived from client surveys.

PART LIST FOR PART #PLASTIC FACE					
ITEM#	QTY	UOM	FSC PART NUMBER	ITEM DESCRIPTION	NOTES
1	8	SF	PL0065	.118 X 56" X 400' CLEAR POLYCARB PLASTIC	
VINYL					
ID	QTY	UOM	FSC PART NUMBER	ITEM DESCRIPTION	
A	5	SF	V00105	SUNFLOWER 3630-25 60" X 50YD *	
B	5	SF	V10004	3630-20 WHITE VINYL	
C	8	SF	V00129	3630-87 ROYAL BLUE	

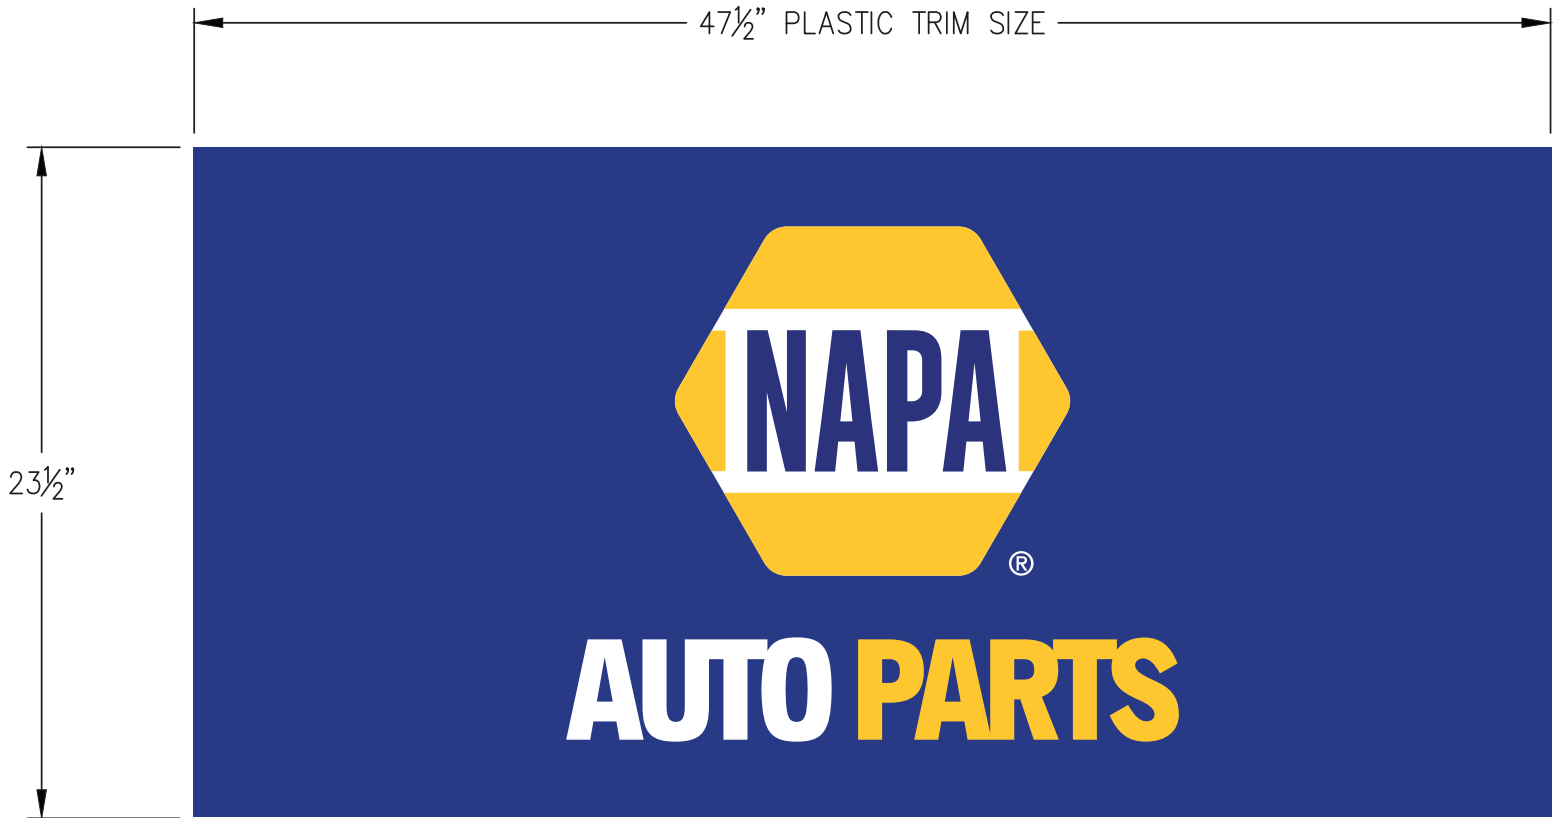


FSC. TO PROVIDE SIGN LED RETRO KIT:
(4) PRINCIPAL 48” 24V TAP OUT HE STIK DOUBLE SIDED 65K
FSC. PART # L10274
(1) PRINCIPAL UNIVERSAL 96W–24V
FSC. PART # L10250

MAX. LOAD 5 STICK/PS

VOLTS=120/277
(1) CIRCUIT REQ'D


CLEAR PLASTIC REPLACEMENT FACE W/2ND. SURFACE VINYL



FAIRMONT
SIGN COMPANY

3750 East Outer Drive
Detroit, MI 48234
t: 313.368.4000 f: 313.368.9335
www.fairmontsign.com

Client:



Auto Parts
3545 Soquel Dr
Soquel, CA

Date:
01/11/23

File:
Accounts/Napa/AP/Elev/Misc/
Soquel, CA

Designer:
RNB

Scale:
N/A

Job#
00000

Sheet#
8 of 8

Revision #
4

Date:
3-2-23

Revision Description:

Customer
Approval:

THIS DRAWING REMAINS THE EXCLUSIVE PROPERTY OF FAIRMONT SIGN COMPANY. THIS DESIGN CANNOT BE COPIED IN WHOLE OR IN PART, ALTERED, OR EXHIBITED IN ANY MANNER WITHOUT THE WRITTEN CONSENT OF FAIRMONT SIGN COMPANY. THE EXCEPTION IS ANY PREVIOUSLY COPYRIGHTED ARTWORK SUPPLIED BY THE CLIENT.

UNLESS OTHERWISE NOTED, ALL COLORS PORTRAYED ARE REPRESENTATIVE ONLY.

ALL DIMENSIONS TO BE
FIELD VERIFIED PRIOR TO
INSTALLATION

CERTIFICATE OF COMPLIANCE		NRCC-LTS-E	
<i>This document is used to demonstrate compliance with requirements in 110.9, 110.12, 130.0/ 160.5, 130.3/ 160.5(d), 140.8/ 170.2(e) and 141.0(b)2M/ 180.2(b)4Bvi for sign lighting scopes using the prescriptive path. Exit signs and traffic signs are not required to comply with prescriptive requirements per exceptions to 140.8/ 170.2(e) and do not need to complete this compliance document.</i>			
Project Name: Napa		Report Page: (Page 1 of 4)	
Project Address:		Date Prepared: 2023-07-05T12:56:16-04:00	

A. GENERAL INFORMATION			
01	Project Location (city)	Santa Cruz	
02	Climate Zone	3	
03	Occupancy Types within Project	<input type="checkbox"/>	Healthcare Facility
		<input type="checkbox"/>	Multifamily/ MF Mixed-use >= 4 stories (includes dormitory, senior living)

B. PROJECT SCOPE				
<i>This table includes illuminated signs that are within the scope of the permit application and are demonstrating compliance using the prescriptive path outlined in 140.8/ 170.2(e) or 141.0(b)2M/ 180.2(b)4Bvi for alterations. Exit signs and traffic signs are not required to comply with prescriptive requirements per exceptions to 140.8/ 170.2(e) and do not need to complete this compliance document.</i>				
01	02	03	04	05
Name or Item Tag	Complete Sign Description	Sign Status ¹	Sign Type	Compliance Method ²
A & B	One set of illuminated channel letters and one logo	New	Outdoor	ENERGY VERIFIEDLabel

¹FOOTNOTE: Sign alterations that increase the connected lighting load, replace and rewire more than 50% of the ballasts, or relocate the sign to a different location must comply with 140.8/ 170.2(e). See 141.0(b)2M/ 180.2(b)4Bvi for more details.

²The ENERGY VERIFIED Label compliance method is only applicable if the sign has a permanent, factory-installed, ENERGY VERIFIED label certified by UL or comparable, confirming the sign complies with 140.8/ 170.2(e). Note that using an ENERGY VERIFIED label is an optional compliance path, not a mandatory requirement. See the tooltips for this table for more details.

CERTIFICATE OF COMPLIANCE		NRCC-LTS-E	
Project Name: Napa		Report Page:	(Page 2 of 4)
		Date Prepared:	2023-07-05T12:56:16-04:00

C. COMPLIANCE RESULTS								
Results in this table are automatically calculated from data input and calculations in Tables B through H. Note: If any cell on this table says "COMPLIES with Exceptional Conditions" refer to Table D. Exceptional Conditions for guidance or see applicable Table referenced below.								
01	02	03		04		05		06
Name or Item Tag (See Table B)	Complete Sign Description (See Table B)	Total Allowed (Watts) (See Table F)	≥	Total Designed (Watts) (See Table F)	OR	Compliant Light Sources (See Table G)	OR	ENERGY VERIFIED Label (See Table H)
A & B	One set of illuminated channel letters and one logo		≥		OR		OR	ENERGY VERIFIED Sign Installed
Controls Compliance (See Table F/G/H for Details)								COMPLIES

D. EXCEPTIONAL CONDITIONS
This table is auto-filled with uneditable comments because of selections made or data entered in tables throughout the form.

E. ADDITIONAL REMARKS
This table includes remarks made by the permit applicant to the Authority Having Jurisdiction.

F. MAXIMUM ALLOWED LIGHTING POWER AND CONTROLS
This section does not apply to this project.

G. LIGHT SOURCES AND CONTROLS
This section does not apply to this project.

CERTIFICATE OF COMPLIANCE		NRCC-LTS-E	
Project Name: Napa		Report Page:	(Page 3 of 4)
		Date Prepared:	2023-07-05T12:56:16-04:00



H. ENERGY VERIFIED LABELED SIGNS AND CONTROLS						
This table demonstrates compliance with mandatory controls requirements from 130.3 / 160.5(d) for illuminated signs using the ENERGY VERIFIED label compliance method per 140.8(b)/ 170.2(e) as indicated on Table B of this compliance document. This table may only be completed for signs that have a permanent, pre-printed, factory installed, ENERGY VERIFIED label confirming that the sign complies with the Section 140.8 / 170.2(e) of the California 2016 Title 24, Part 6 Standards.						
01	02	03			04	
Name or Item Tag	Complete Sign Description	Mandatory Controls			Field Inspector	
		Shut-Off	Dimming	Demand Response ¹	Pass	Fail
A & B	One set of illuminated channel letters and one logo	Automatic Time Switch + Photocontrol (outdoor)	Power reduced 65%+		<input type="checkbox"/>	<input type="checkbox"/>

¹FOOTNOTE: Demand response controls are only required for an Electronic Message Center having a new connected lighting power load greater than 15 kW per 110.12(d).

I. DECLARATION OF REQUIRED CERTIFICATES OF INSTALLATION	
Selections have been made based on information provided in this document. If any selection have been changed by permit applicant, an explanation should be included in Table E. Additional Remarks. These documents must be provided to the building inspector during construction and can be found online	
Form/Title	
NRCI-LTS-E - Must be submitted for all buildings	

J. DECLARATION OF REQUIRED CERTIFICATES OF ACCEPTANCE
There are no forms required for this project.

CERTIFICATE OF COMPLIANCE		NRCC-LTS-E
Project Name: Napa	Report Page:	(Page 4 of 4)
Project Address: 3545 Sequel dr, Sequel, CA, 95073	Date Prepared:	2023-07-05T12:56:16-04:00

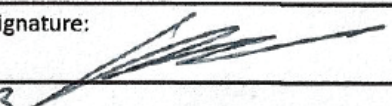DOCUMENTATION AUTHOR'S DECLARATION STATEMENT	
I certify that this Certificate of Compliance documentation is accurate and complete.	
Documentation Author Name: Jon Mata	Documentation Author Signature: 
Company: Monterey Signs DBA Santa Cruz Signs	Signature Date: 7-5-23
Address: 501 A River St	CEA/ HERS Certification Identification (if applicable):
City/State/Zip: Santa Cruz, CA, 95060	Phone: 831-632-0490
RESPONSIBLE PERSON'S DECLARATION STATEMENT	
I certify the following under penalty of perjury, under the laws of the State of California:	
<ol style="list-style-type: none">1. The information provided on this Certificate of Compliance is true and correct.2. I am eligible under Division 3 of the Business and Professions Code to accept responsibility for the building design or system design identified on this Certificate of Compliance (responsible designer)3. The energy features and performance specifications, materials, components, and manufactured devices for the building design or system design identified on this Certificate of Compliance conform to the requirements of Title 24, Part 1 and Part 6 of the California Code of Regulations.4. The building design features or system design features identified on this Certificate of Compliance are consistent with the information provided on other applicable compliance documents, worksheets, calculations, plans and specifications submitted to the enforcement agency for approval with this building permit application.5. I will ensure that a completed signed copy of this Certificate of Compliance shall be made available with the building permit(s) issued for the building, and made available to the enforcement agency for all applicable inspections. I understand that a completed signed copy of this Certificate of Compliance is required to be included with the documentation the builder provides to the building owner at occupancy.	
Responsible Designer Name: Jon Mata	Responsible Designer Signature: 
Company: Monterey Signs DBA Santa Cruz Signs	Date Signed: 7-5-23
Address: 501 A River St	License: 965016
City/State/Zip: Santa Cruz, CA, 95060	Phone: 831-632-0490