



Santa Cruz County  
Department of Public Works  
701 Ocean St. Rm 410  
Santa Cruz, CA 95060-4000  
Phone: (831) 454-2160  
Fax: (831) 454-2385

PLANTING DETAILS  
EAST CLIFF DRIVE PARKWAY PROJECT  
32nd AVENUE TO 41st AVENUE  
County of Santa Cruz  
California

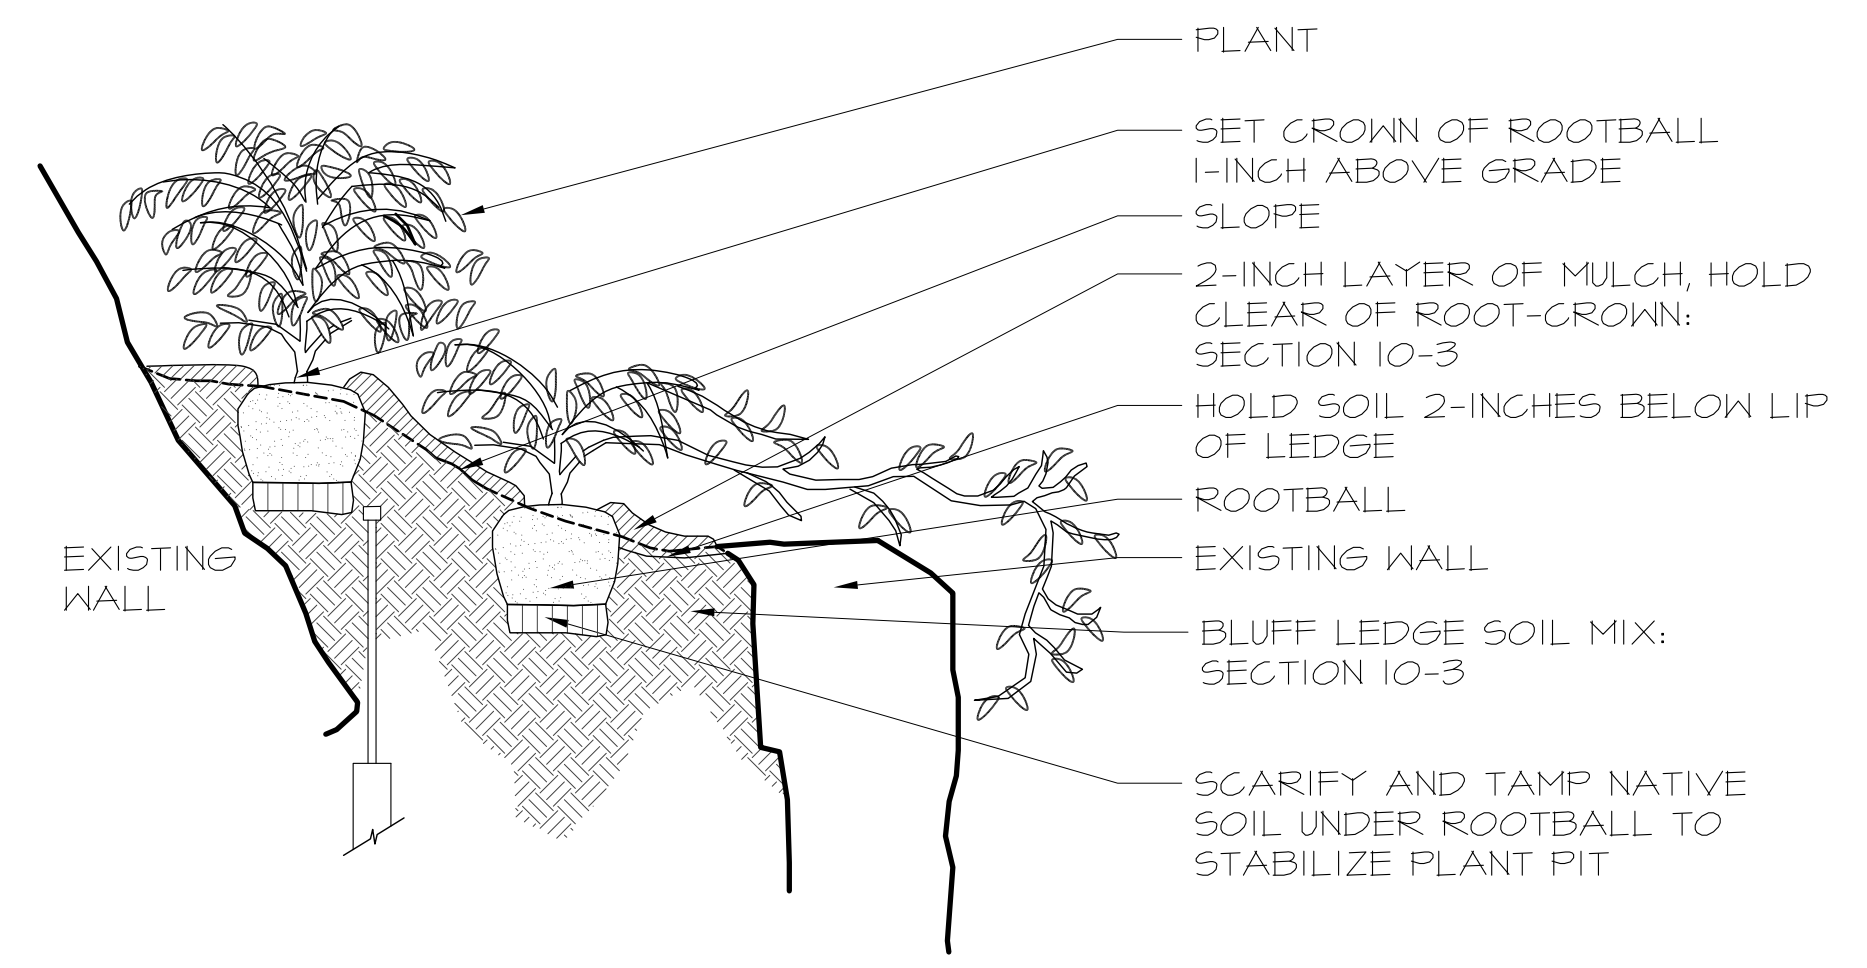

2 BLUFF LEDGE PLANTING DETAIL  
NTS

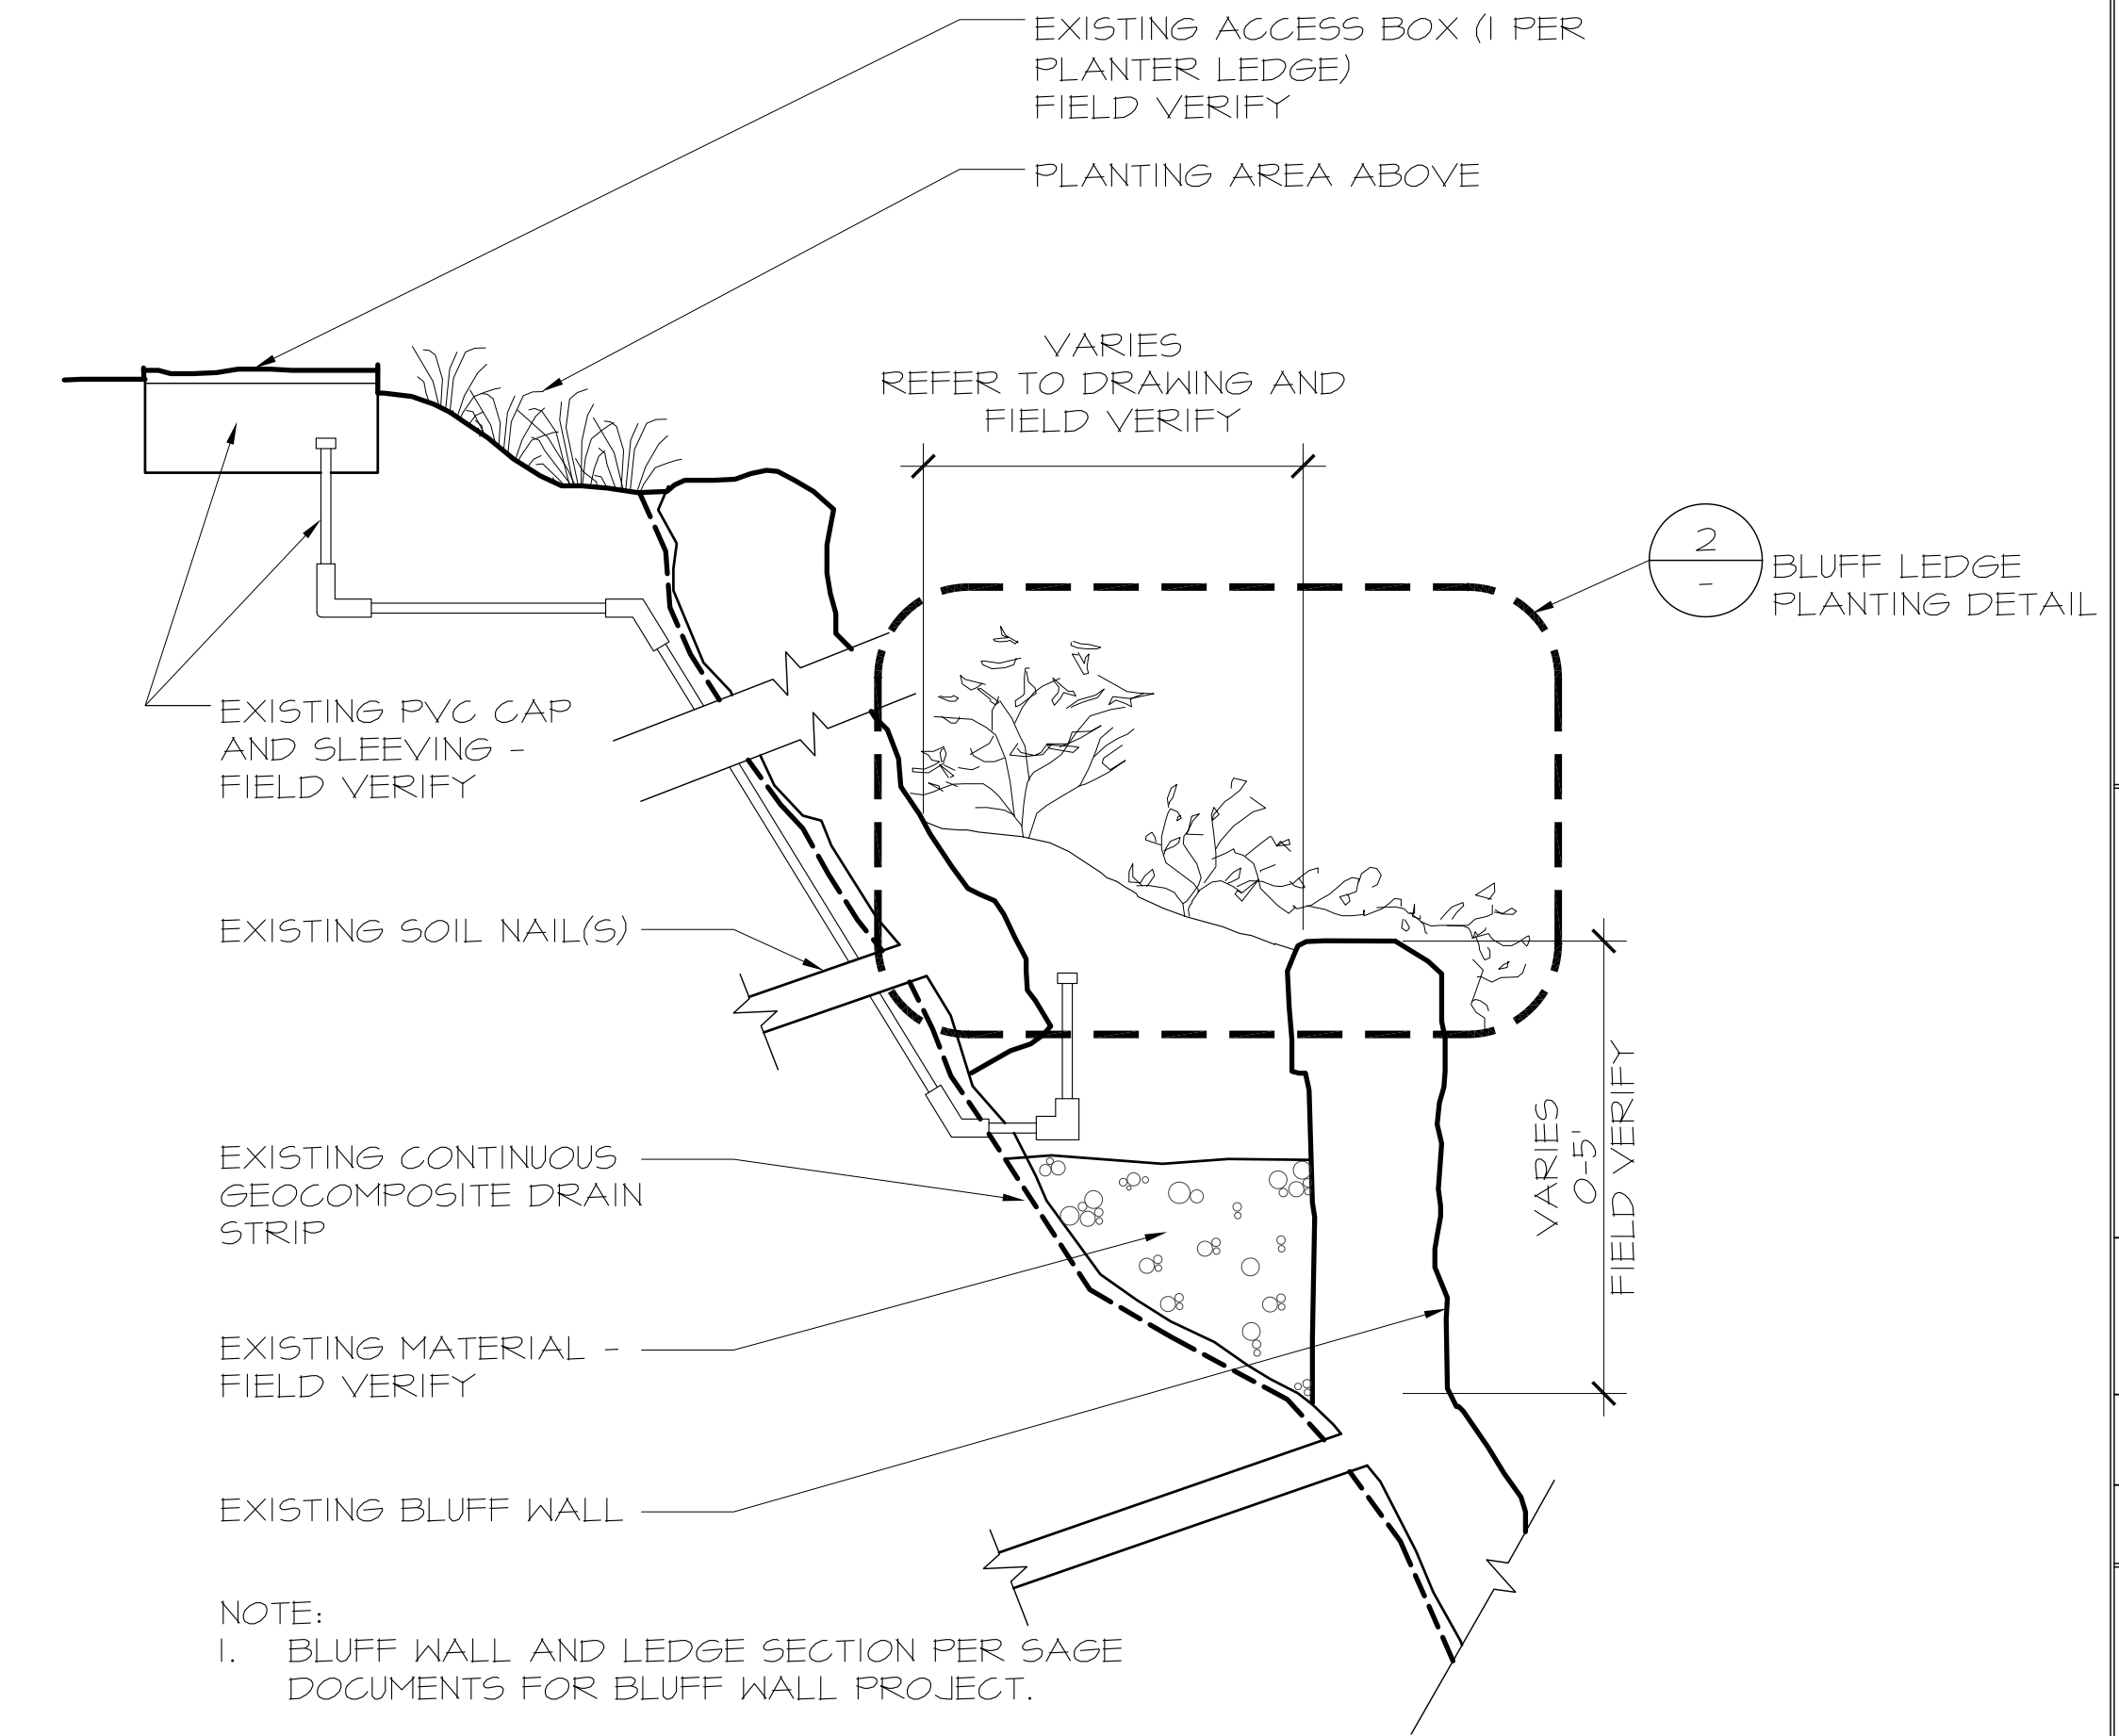

1 BLUFF LEDGE TYPICAL SECTION  
NTS

NOTE:  
1. BLUFF WALL AND LEDGE SECTION PER SAGE DOCUMENTS FOR BLUFF WALL PROJECT.

NOTE: ORIGINAL SHEET SIZE IS 24" X 36".

REV	BY	DATE	DESCRIPTION
1	JLJ	03/22/10	75% SUBMITTAL
2	JLJ	10/08/10	95% SUBMITTAL
3	JLJ	01/12/11	BID SET

DATE: 01/12/2011  
SCALE: AS NOTED  
DESIGNED BY: JLJ  
DRAFTED BY: ED/MO  
CHECKED BY: JLJ  
JOB NO.: 08-150  
FILE: 11 EAST CLIFF PARKWAY PLANTING DETAILS.rvt