

COUNTY OF SANTA CRUZ
PLANNING DEPARTMENT
701 Ocean Street, 4th Floor
Santa Cruz, CA 95060
(831) 454-2580

NOTICE OF PENDING ACTION

The Planning Department has received the following application. The identified planner may be contacted for specific information on this application.

APPLICATION NUMBER: 161072

APN: 033-151-23

Proposal to construct a 537 square foot addition with a 90 square foot deck at the second story of an existing one-story dwelling and to recognize landscape improvements within the rear yard including paving and deck areas. Requires a Minor Coastal Development Permit. Property located on the southeast side of Opal Cliff Drive, approximately 90 feet southwest of the intersection with Court Drive in the R-1-6 zone district (4420 Opal Cliff Drive).

OWNER: Steven Klein

APPLICANT: William Kempf

SUPERVISORIAL DISTRICT: 1

PLANNER: Lezanne Jeffs, (831) 454-2480

email: lezanne.jeffs@santacruzcounty.us

Public comments must be received by 5:00 p.m. February 2, 2017.

A decision will be made on or shortly after February 9, 2017.


Appeals of the decision will be accepted until 5:00 p.m. February 23, 2017.

Information regarding the appeal process, including required fees, may be obtained by phoning (831) 454-2130.

For more information, call the project planner identified above.

SECOND STORY ADDITION TO:
THE KLEIN & VOLKER RESIDENCE
4420 OPAL CLIFF DRIVE, SANTA CRUZ, CALIFORNIA

VICINITY MAP

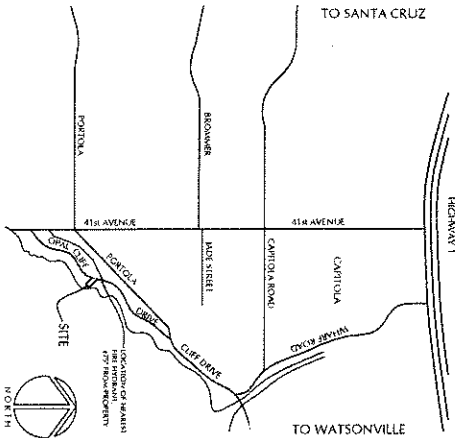

CONSULTANTS

ARCHITECT:
WILLIAM C. KEMP, ARCHITECT
911 CENTER STREET, SUITE F


PROJECT DATA

CONSTRUCTION TYPE:	TYP. A/B
OCCUPANCY:	R-3, A/B
PROJECT DESCRIPTION:	NEW SECOND STORY ADDITION TO AN EXISTING SINGLE FAMILY RESIDENCE, BETTERMENT AND BATHROOM
REFERENCE CODE:	2014 CALIFORNIA BUILDING CODE 2015 CALIFORNIA ELECTRICAL CODE 2015 CALIFORNIA MECHANICAL CODE 2015 CALIFORNIA GREEN BUILDING CODE 2015 CALIFORNIA ENERGY CODE
PERMITS/FEES:	NOISE EXISTING, NONE REQUIRED

AREA CALCULATIONS

1. ZONE DISTRICT: R-1.5
2. GROSS PARCEL AREA: #10,720 S.F. (.25 ACRES)
3. AREA OF RIGHT-OF-WAY: 0 ACRES
4. NET PARCEL AREA: #9,108 S.F. (.21 ACRES)

LOT COVERAGE: 2,045 SQ. FT. (22.2%)

LOT COVERAGE

F.A.R. CALCULATION

(a) FIRST FLOOR HEATED 1,997 S.F.
(b) SECOND FLOOR HEATED 537 S.F.
(c) GARAGE AREA 455 S.F.
(d) GARAGE CURB CUT - 225 S.F.

TOTAL AREA COUNTED TOWARDS F.A.R. 2,744 S.F. (.298%)

* NET PARCEL AREA IS THE GROSS PARCEL AREA LESS ALL PORTIONS OF THE LOT THAT ARE LOCATED BEYOND OF THE TOP OF THE CASTAL BLUFF

ABBREVIATIONS & SYMBOLS


GENERAL NOTES

[illegible]

SHEET INDEX

A1 VICINITY MAP, PROJECT DATA, AREA CALC'S
A2 SITE PLAN
A3 PROPOSED FLOOR PLANS
A4 PROPOSED EXTERIOR ELEVATIONS
A5 PERSPECTIVE VIEWS

C1 LANDSCAPE PLAN




SECOND STORY ADDITION TO:
THE KLEIN & VOLKER RESIDENCE
 4420 OPAL CLIFF DRIVE, SANTA CRUZ, CALIFORNIA
 VICINITY MAP & PROJECT DATA


DRAWING DATE:
FEBRUARY 24, 2016
CONSTRUCTION RELEASE
CLIENT NAME:

[illegible]





A1

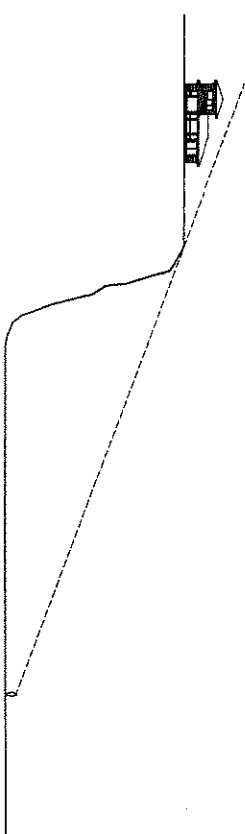


3 VIEW FROM PRIVATIS BEACH
SCALE 1/8" = 1'-0"

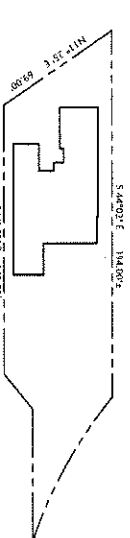

2 OVERALL SITE MAP
SCALE 1/8" = 1'-0"

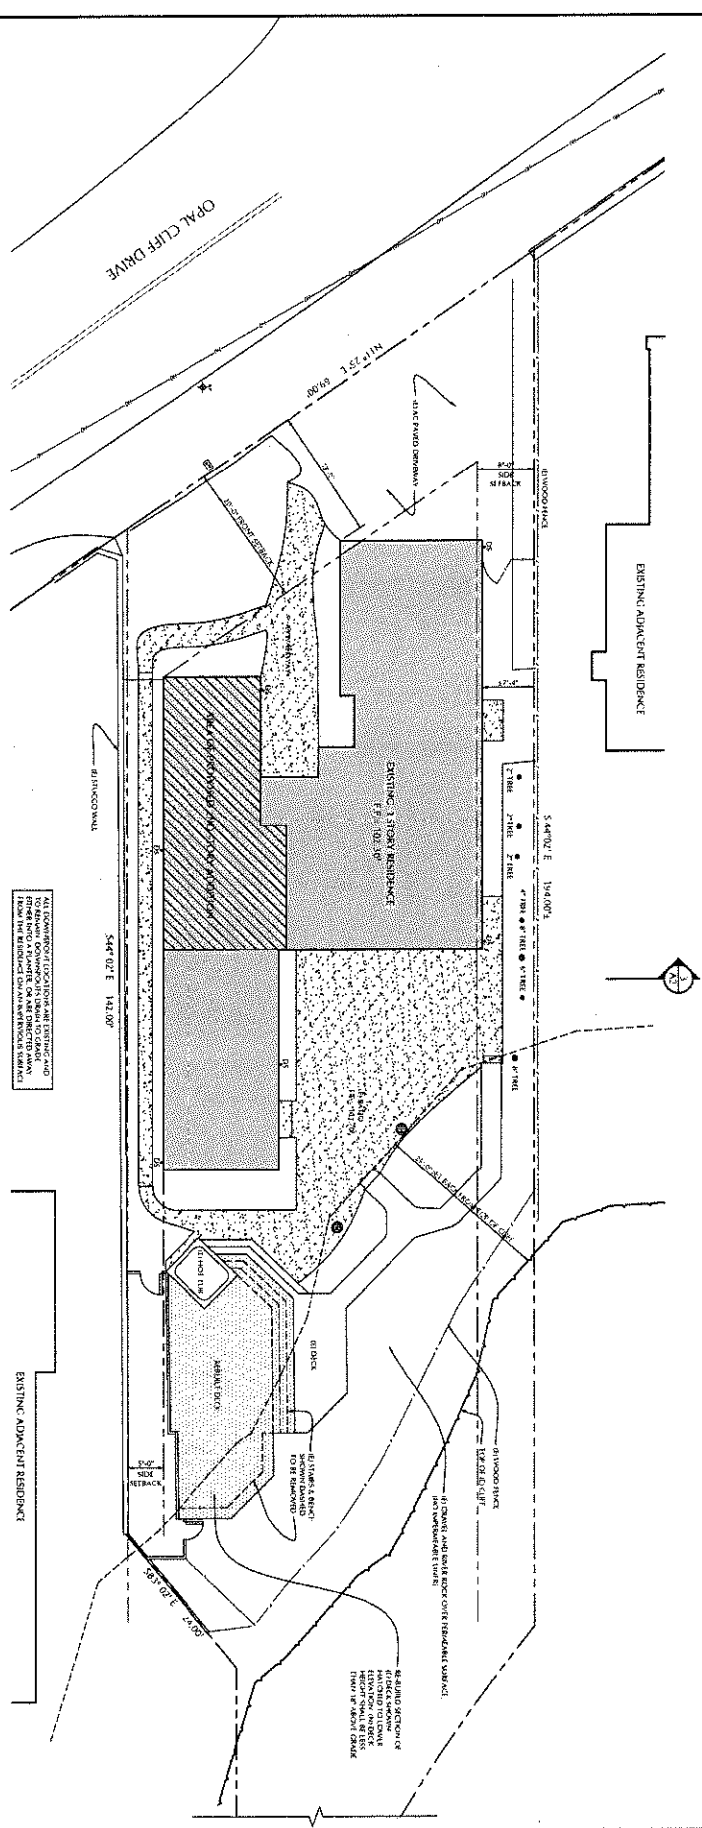

1 SITE PLAN
SCALE 1/8" = 1'-0"
NORTH

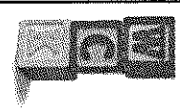






SECOND STORY ADDITION TO:
THE KLEIN & VOLKER RESIDENCE
4420 OPAL CLIFF DRIVE, SANTA CRUZ, CALIFORNIA
PROPOSED SITE PLAN


A2

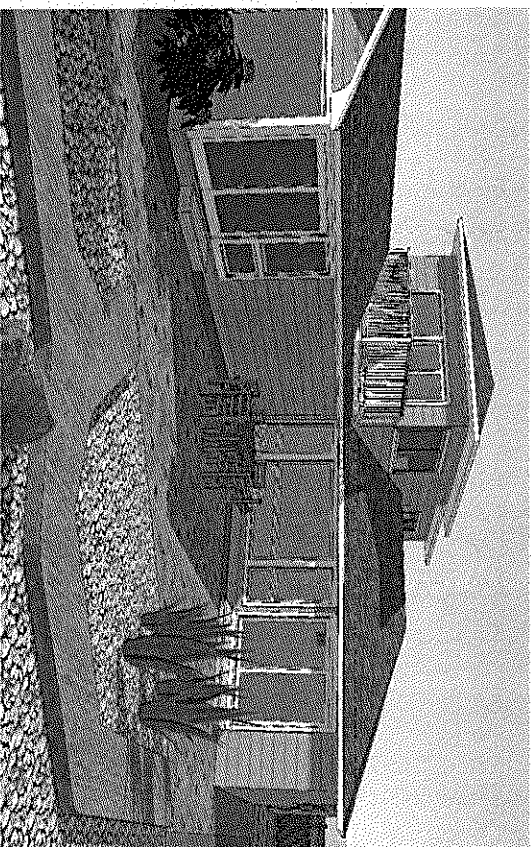
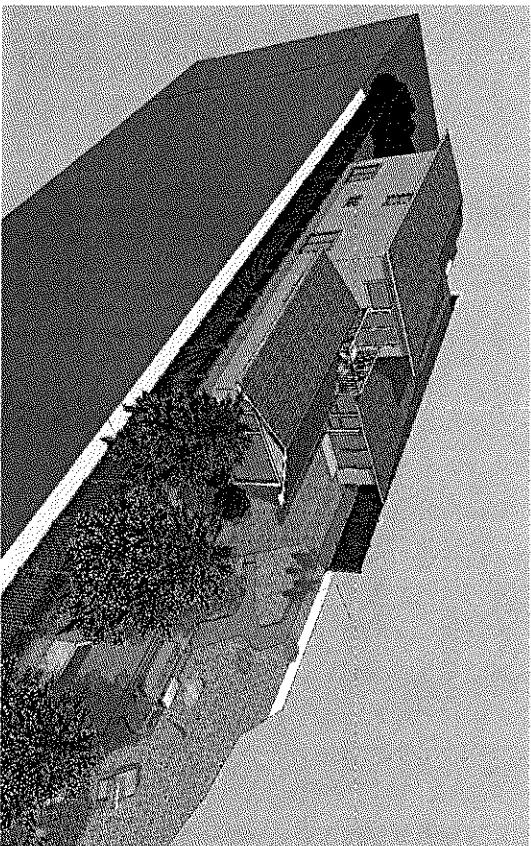
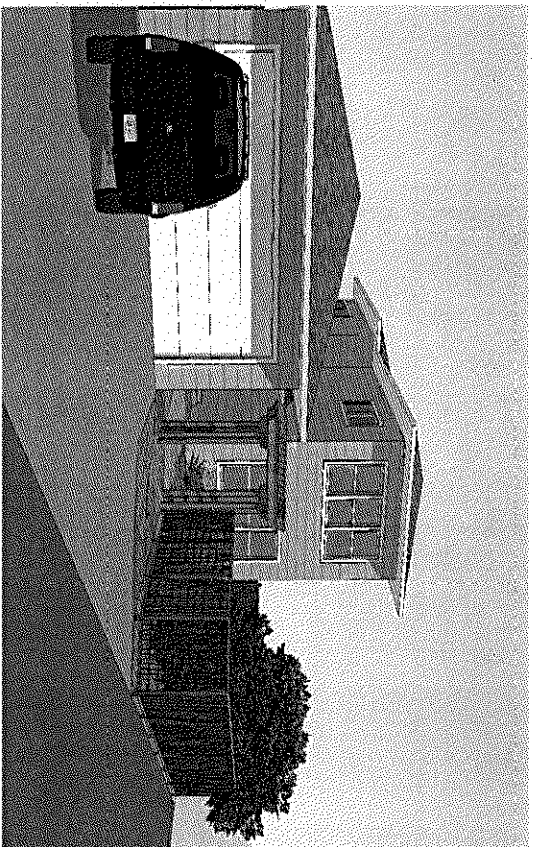
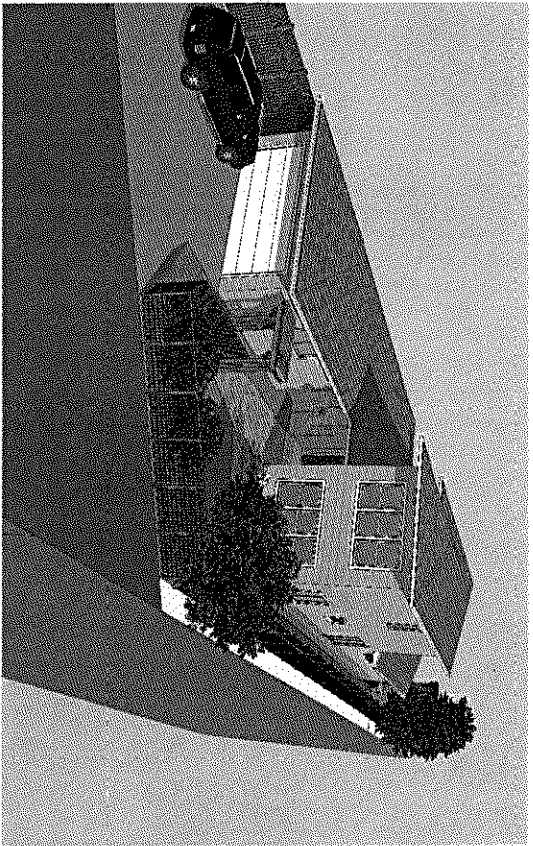


SECOND STORY ADDITION TO:
THE KLEIN & VOLKER RESIDENCE
4420 OPAL CLIFF DRIVE, SANTA CRUZ, CALIFORNIA
PERSPECTIVE VIEWS

WILLIAM C. KEMP
ARCHITECT
911 Centes Street, Suite F
Santa Cruz, CA 95060
(408) 459-0955
www.williamckemp.com


[illegible][illegible]

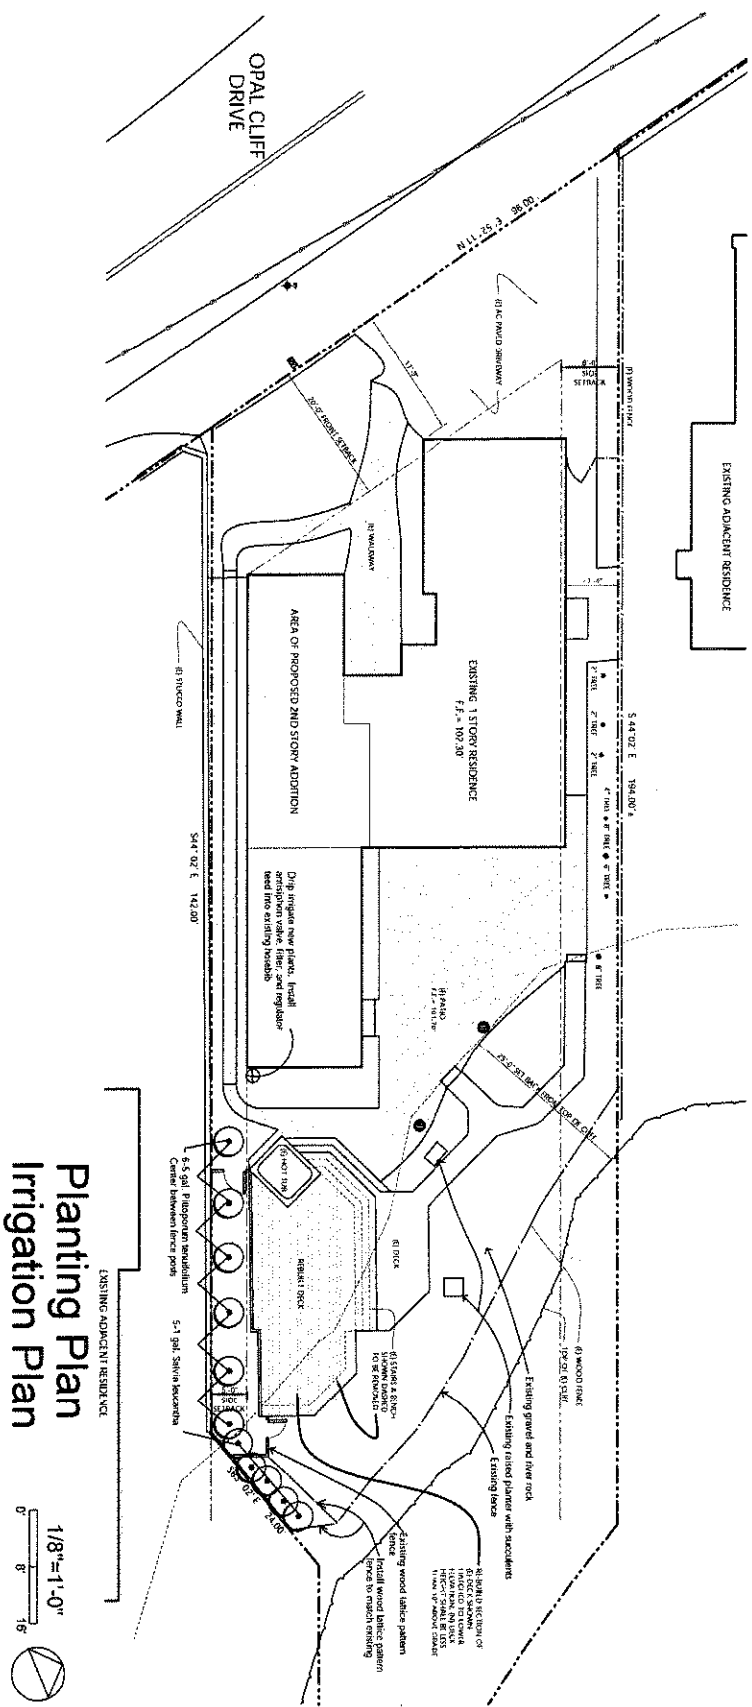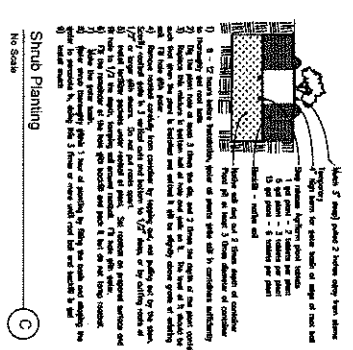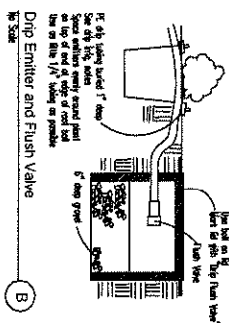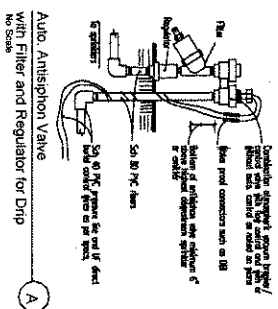

Planting Plan Irrigation Plan

1/8"=1'-0"