

COUNTY OF SANTA CRUZ
PLANNING DEPARTMENT
701 Ocean Street, 4th Floor
Santa Cruz, CA 95060
(831) 454-2580

NOTICE OF PENDING ACTION

The Planning Department has received the following application. The identified planner may be contacted for specific information on this application.

APPLICATION NUMBER: 161148

APN: 054-191-75

Proposal to construct a 149 square foot addition and a 100 square foot covered entry porch and remodel an existing 2,251 square foot single family dwelling in the RB zone district. Requires a Minor Coastal Development Permit. This application also includes a Flood Geologic Hazards Assessment (REV161062) and a Soils Report Review (REV151049). Property located on the southwest side of Via Gaviota opposite the intersection with Clubhouse Drive, (910 Via Gaviota).

OWNER: Julia Foster-Bates

APPLICANT: Robert Goldspink

SUPERVISORIAL DISTRICT: 2

PLANNER: Lezanne Jeffs, (831) 454-2480

email: lezanne.jeffs@santacruzcounty.us

Public comments must be received by 5:00 p.m. December 9, 2016


A decision will be made on or shortly after December 16, 2016

Appeals of the decision will be accepted until 5:00 p.m. December 30, 2016.

Information regarding the appeal process, including required fees, may be obtained by phoning (831) 454-2130 from 1:00 until 4:00 p.m., Monday through Friday.

For more information, call the project planner identified above.

Revisions
 04.19.10
 Project indicated in red

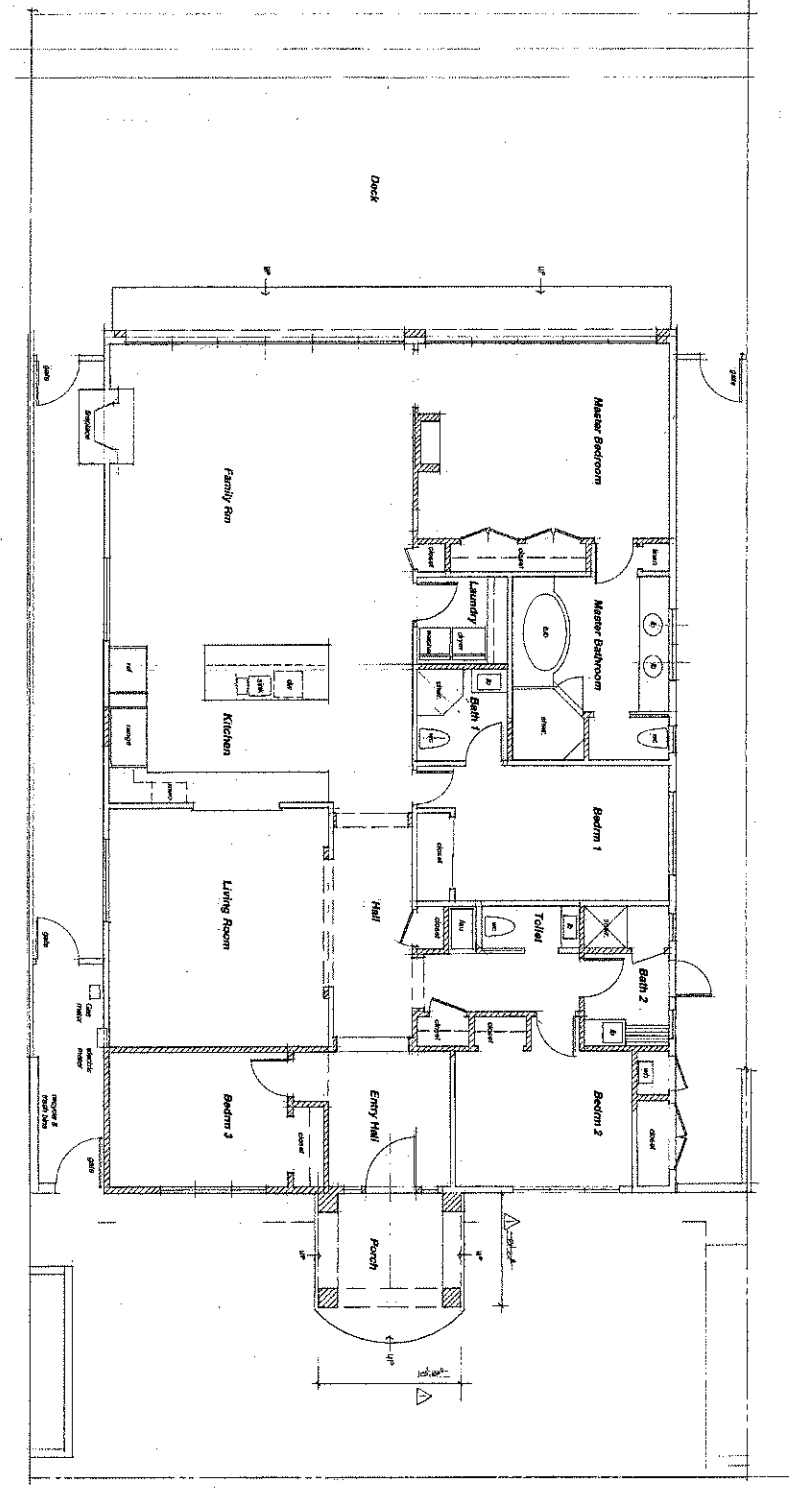

Floor Plan


DEVELOPER
 FOSTER-BATES

Foster-Bates Residence
 David and Julia Foster-Bates


 Adv 11/16

First Floor Plan


A.2

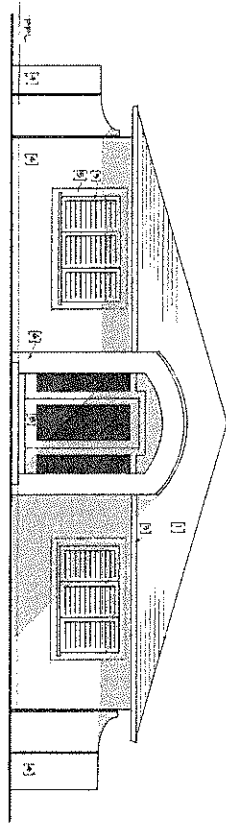


North Elevation
Scale = 1/8" = 1'-0"

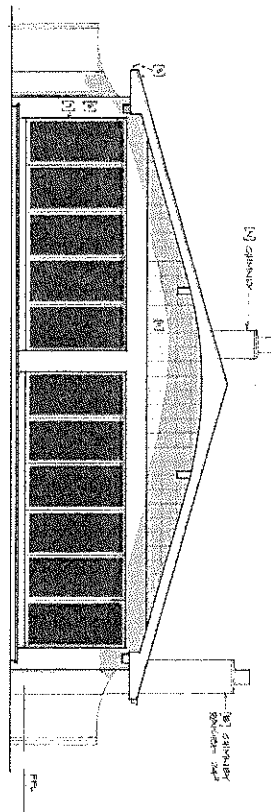

South Elevation
Scale = 1/8" = 1'-0"

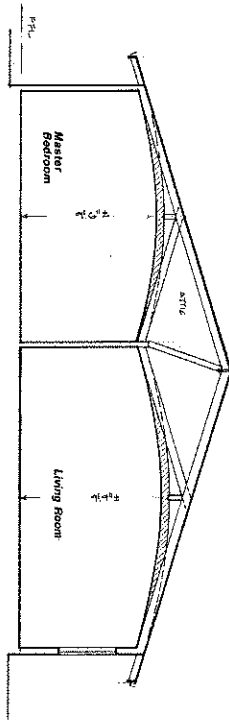

Section A
Scale = 1/8" = 1'-0"

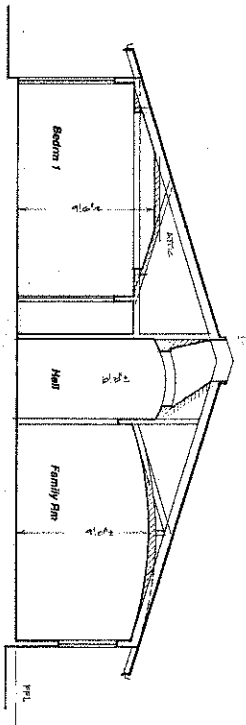

Section B

Exterior Finishes Schedule

F1	Roof	Asph/Flt Shingles, American Shingles, Cedar Shake, or any other suitable material.
F2	Shingles	Asph/Flt Shingles, American Shingles, Cedar Shake, or any other suitable material.
F3	Stucco, Siding and Trimwork	Exterior Stucco, Siding, or any other suitable material.


Foster-Bates Residence



A.4

Revisions
 1. 11.15
 2. 11.15
 3. 11.15

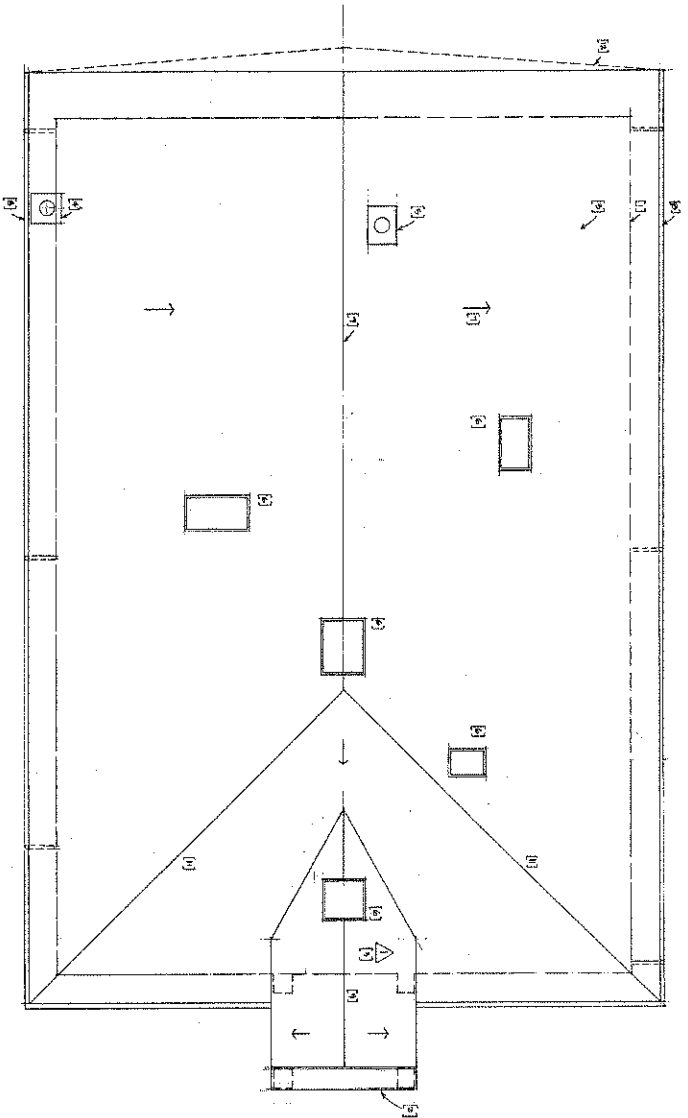

Roof Plan

Scale: 1/8" = 1'-0"

Key


- (1) Outline of existing house
- (2) Proposed roof
- (3) Existing roof
- (4) Existing chimney
- (5) Proposed chimney
- (6) Proposed skylight
- (7) Roof slope symbol
- (8) Existing copper gutters and downspouts
- (9) Ridge
- (10) Eave
- (11) Line of existing roof removal

Foster-Bates Residence
 David and Julia Foster-Bates
 919 Via Garzone
 Aptos, CA 95020
 APR 88-10-75

ROBERT J GOLDSBONE, ARCHITECT
 CL2796
 16425 Seward Drive, Aptos, CA 95020
 tel (831) 425 7099 fax (831) 425 4402
 www.rjg.us


Roof Plan

A.5

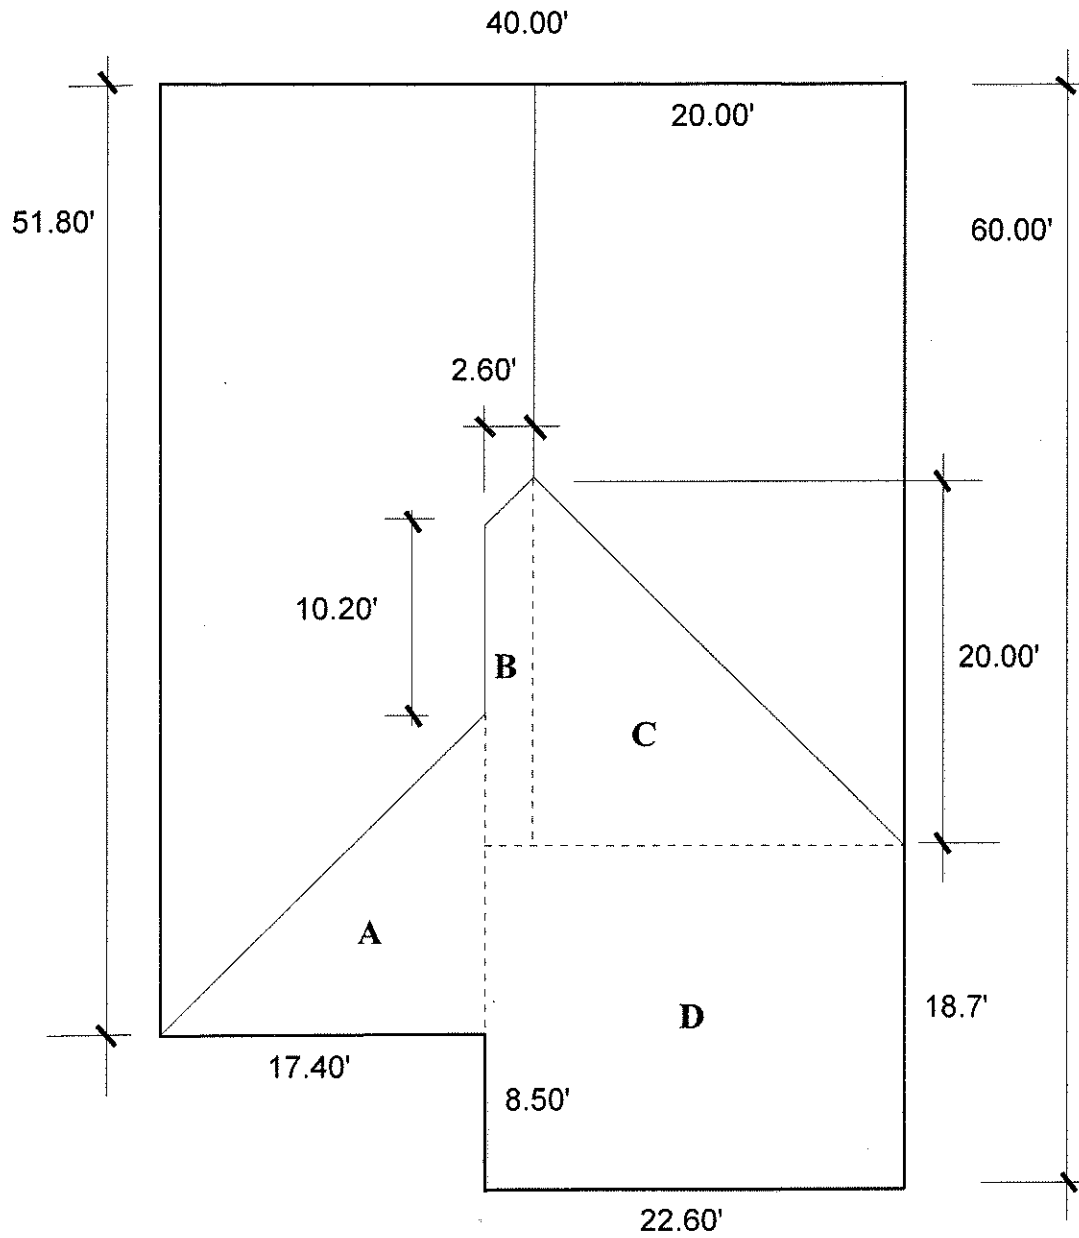

Roof Plan Diagram

1" : 10'.0"

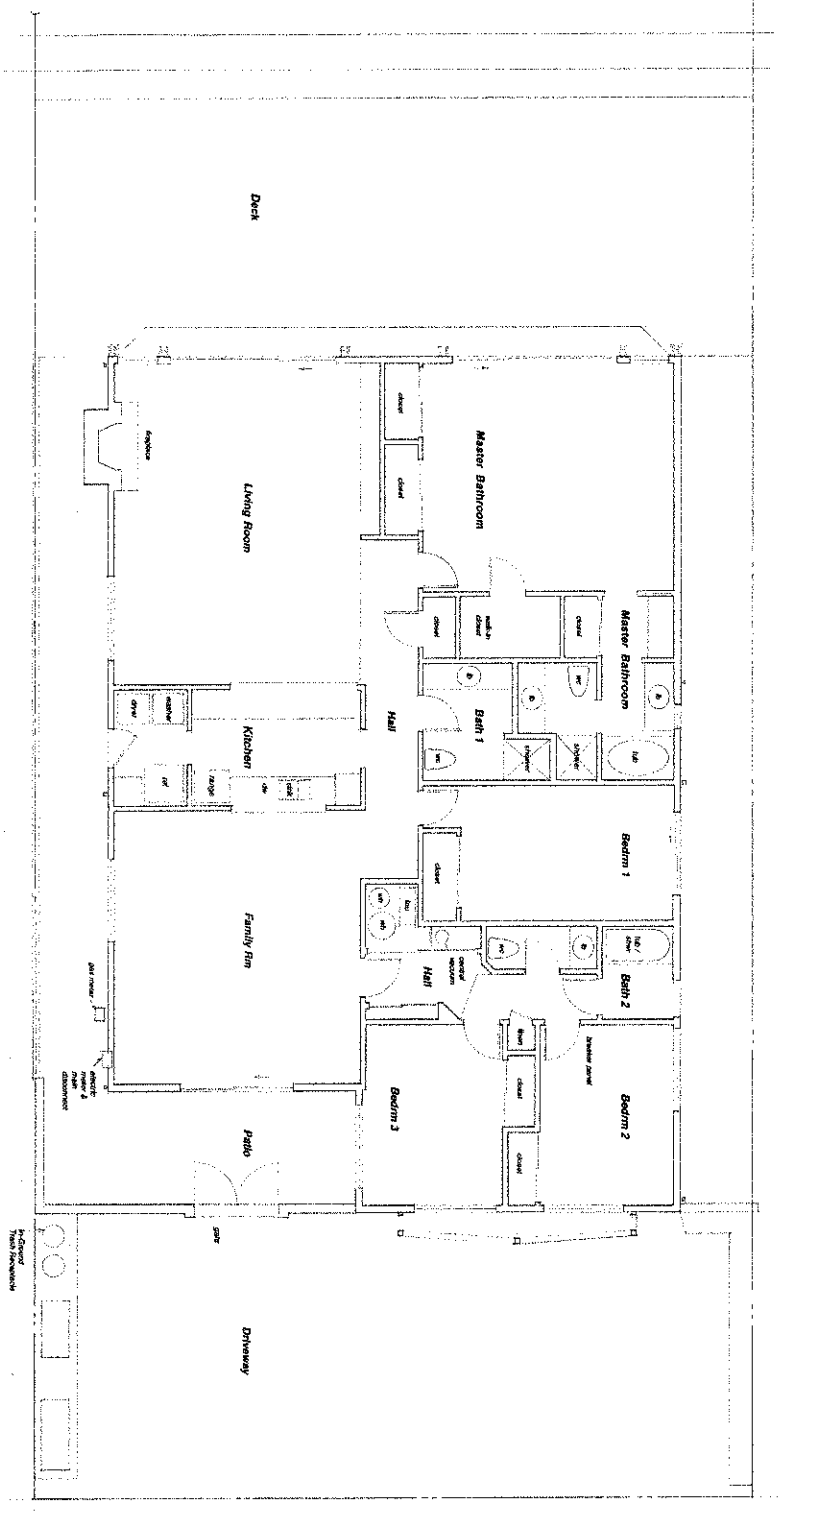


Floor Plan
1st Floor


Foster-Bates Residence
David and Julia Foster-Bates
916 Van Gershow
Aptos CA 95026
408 664-1912

ROBERT GOLDSPIRK ARCHITECT
C.L.T.
2445 Stewart Drive, Aptos CA 95026
tel (831) 424 8754 fax (831) 424 4482
www.rjgk.com

X.1
Existing First Floor Plan

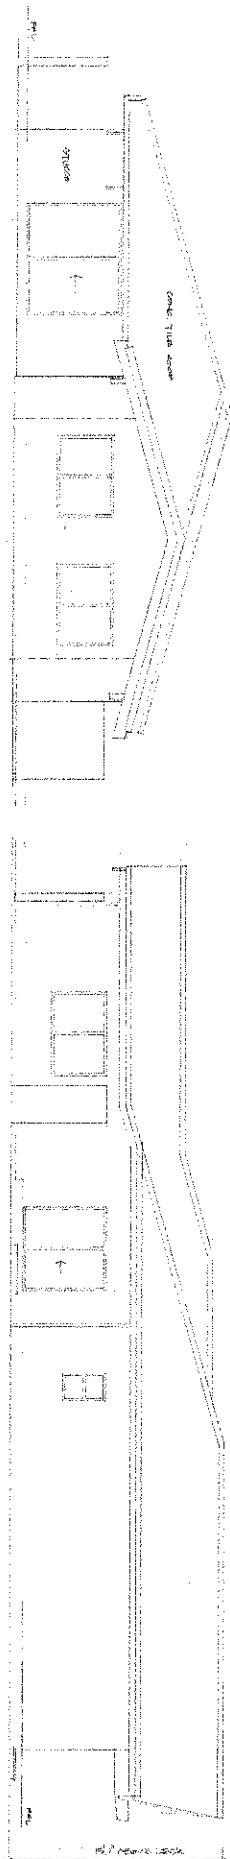


North Elevation
1/4" = 1'-0" 00'

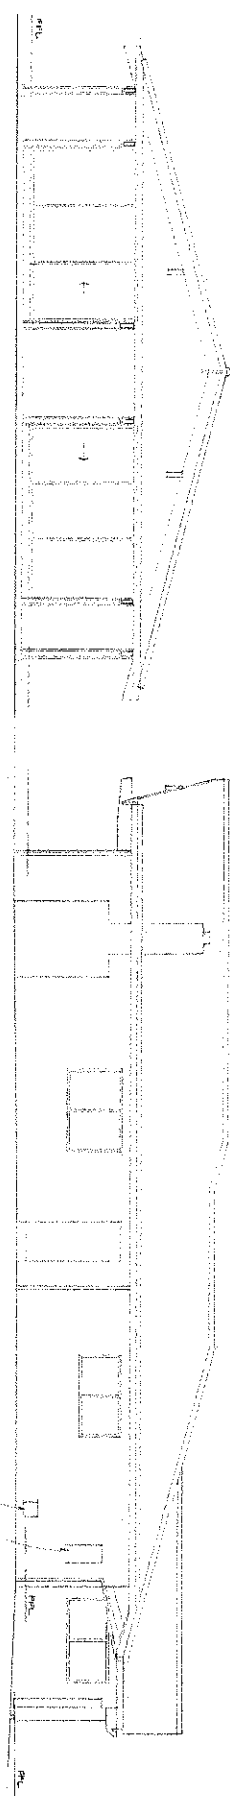


South Elevation

West Elevation

East Elevation

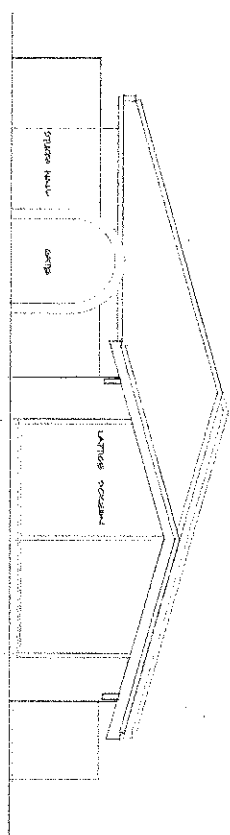

North Elevation

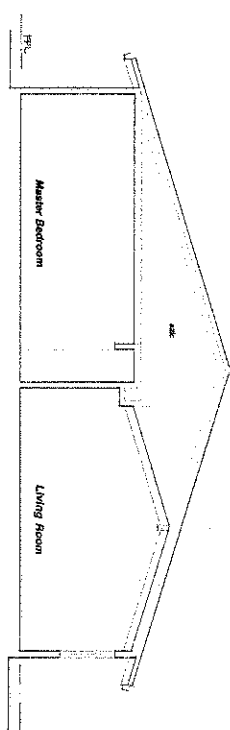

Section A

Foster-Bates Residence
David and Julia Foster-Bates
910 Via Granada
Aptos, CA 95003
A/N 864-191-75
R/864-191-75
ROBERT GOLDSPIR ARCHITECT
C 71796
2045 Second Drive, Aptos, CA 95003
tel 702/ 444 8904 fax 702/ 444 4492
dmc1181k

Existing Elevations and Section

X.2

