

COUNTY OF SANTA CRUZ
PLANNING DEPARTMENT
701 Ocean Street, 4th Floor
Santa Cruz, CA 95060
(831) 454-2580

NOTICE OF PENDING ACTION

The Planning Department has received the following application. The identified planner may be contacted for specific information on this application.

APPLICATON NUMBER: 161420

APN: 028-212-16

Proposal to extend the expiration date of Coastal Development Permit 111084 (to remodel and construct an addition of approximately 400 square feet to an existing two story single family dwelling) from 12/16/16 to 12/16/17. Requires a Time Extension. Property located on the south side of Geoffroy Drive, approximately 250 feet west of 16th Avenue, (110 Geoffroy Drive).

OWNER: Deborah Hoyt

APPLICANT: Deborah Hoyt

SUPERVISORIAL DISTRICT: 1

PLANNER: Randall Adams, (831) 454-3218

email: randall.adams@santacruzcounty.us

Public comments must be received by 5:00 p.m. January 17, 2017.

A decision will be made on or shortly after January 24, 2017.

Appeals of the decision will be accepted until 5:00 p.m. February 7, 2017.


Information regarding the appeal process, including required fees, may be obtained by phoning (831) 454-2130 from 1:00 until 4:00 p.m., Monday through Friday.

For more information, call the project planner identified above.

RESIDENTIAL ADDITION & REMODEL FOR THE HOYT/HUFFORD FAMILY

PROJECT DATA:

SANTA CRUZ, CALIF.

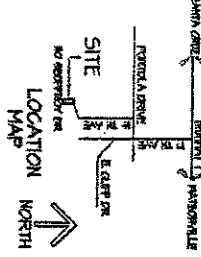

DESIGN STATEMENT

WE PROPOSE TO DO A 420 SQFT ADDITION AND REMODEL AN EXISTING RESIDENCE ON A COASTAL BLUFF IN SANTA CRUZ COUNTY. THE ADDITION AND REMODEL WILL UPDATE THE EXISTING HVAC SYSTEMS, INSULATION, EXTERIOR DOORS AND WINDOWS. WE ARE ADDING PASSIVE AND ACTIVE SOLAR UPGRADES AND BRING THE HOME UP TO "GREEN" STANDARDS. WE PROPOSE TO REDO THE ROOF LINES AND ADD PARAPETS TO LIVE GARDEN/ROOF DECKS.






INDEX:

1. COVER SHEET SITE PLAN
2. EXISTING FLOOR PLAN
3. NEW FLOOR PLAN
4. EXTERIOR
5. ROOF REMODELING SECTION
6. LAYOUT

THE NOTES:
APR-03-2004
THE PLAN AND ALL CONSTRUCTION AND TO BE IN CONFORMANCE WITH CALIFORNIA BUILDING CODES AND ALL OTHER APPLICABLE CODES AS APPLICABLE BY THE COUNTY OF SANTA CRUZ. THE CONTRACTOR SHALL BE RESPONSIBLE FOR OBTAINING ALL NECESSARY PERMITS AND APPROVALS FROM THE APPROPRIATE AGENCIES.


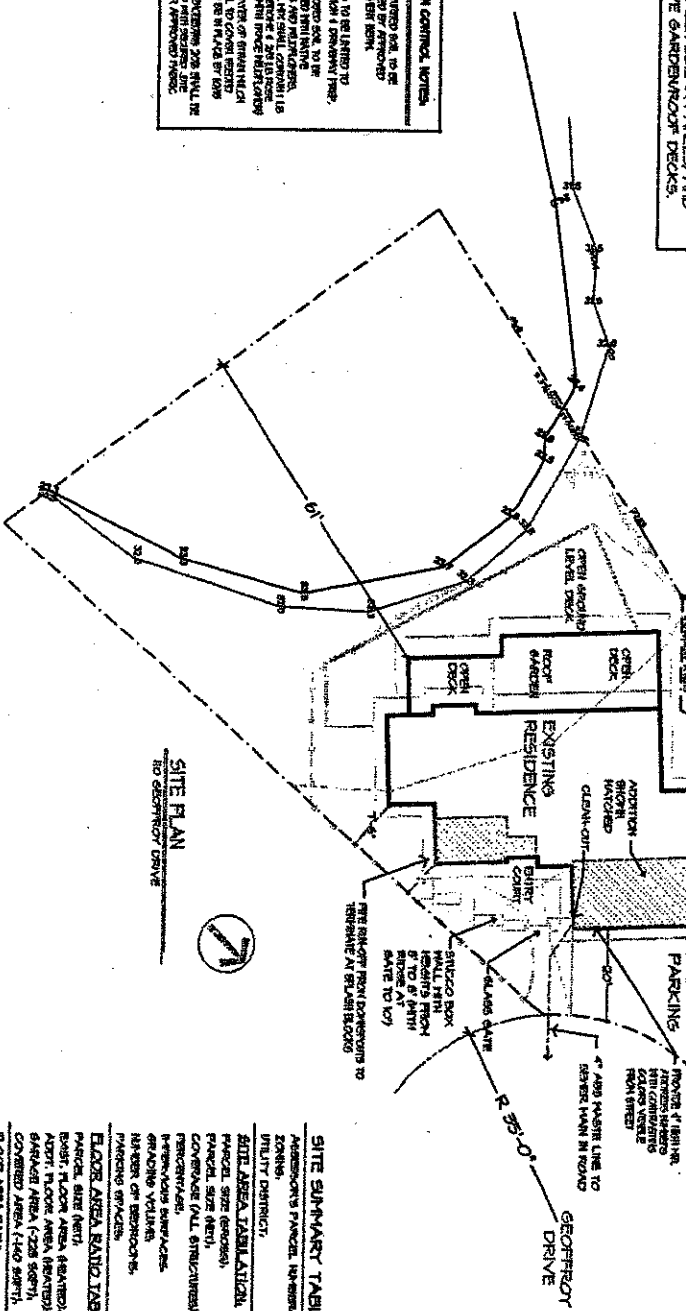

SITE PLAN

SITE SUMMARY TABLE


SITE PLAN


1
8

FILE NAME: 10-1-08
10-1-08

DESIGNED BY
WAYNE MILLER
P.O. BOX 1001
SANTA CRUZ, CA 95061
(831) 254-1282
waymillerdesign@aol.com







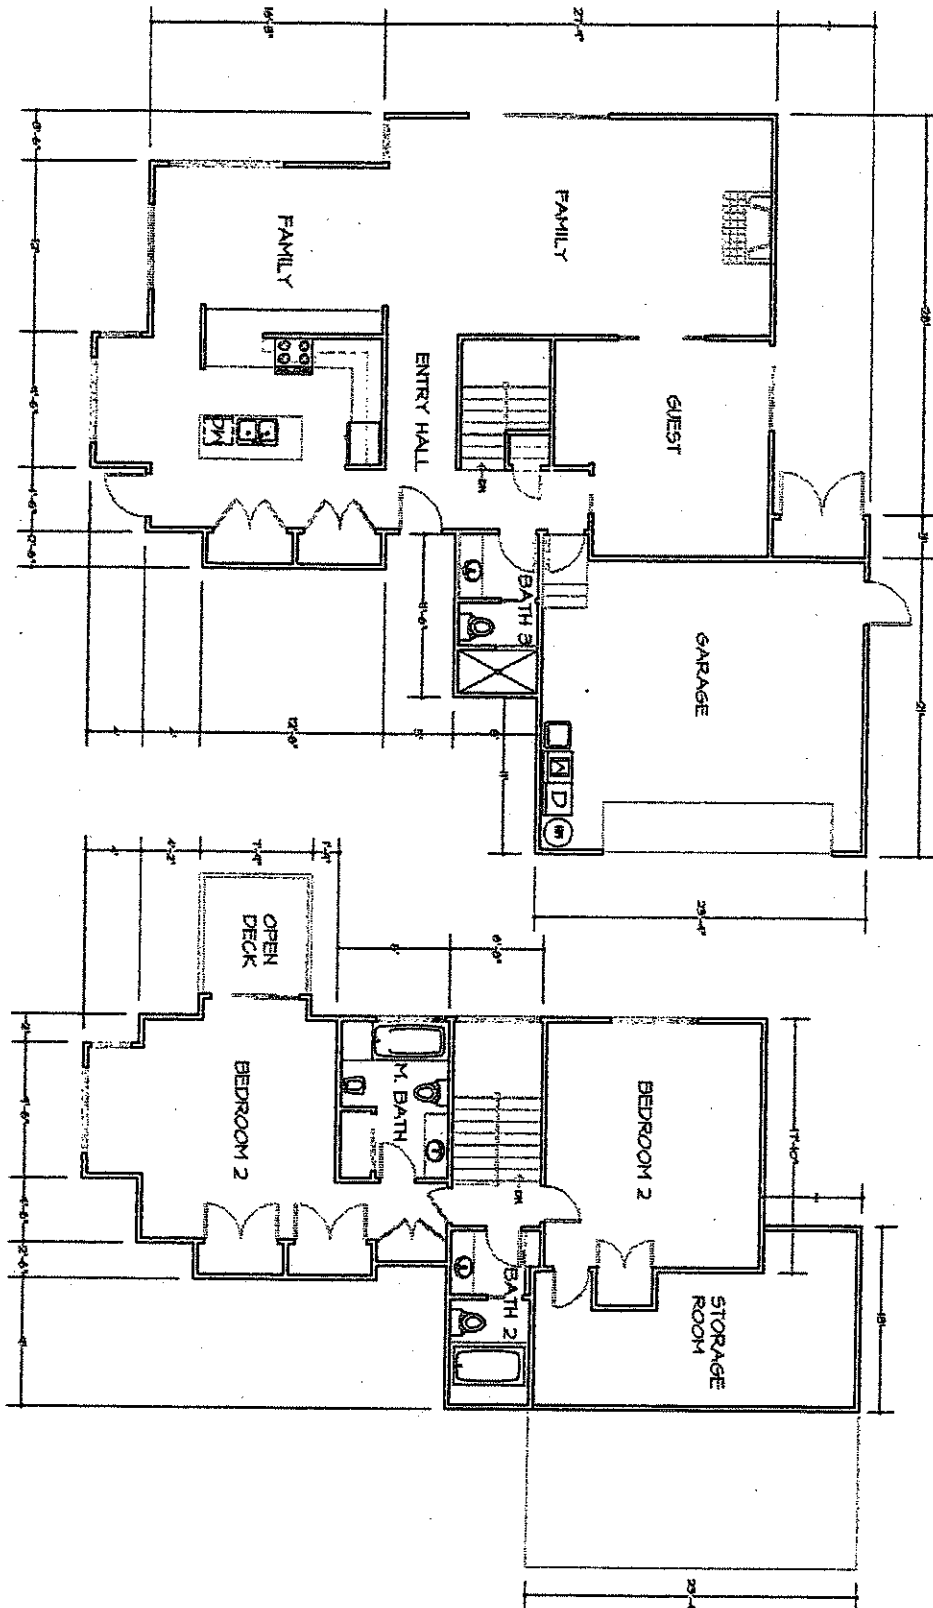

LOWER FLOOR
 1800 SQFT. HEATED
 400 SQFT. GARAGE

TOTAL HEATED = 2400 SQFT.

UPPER FLOOR
 1800 SQFT. HEATED
 800 SQFT. OPEN DECK

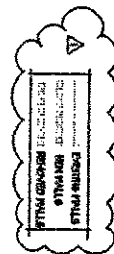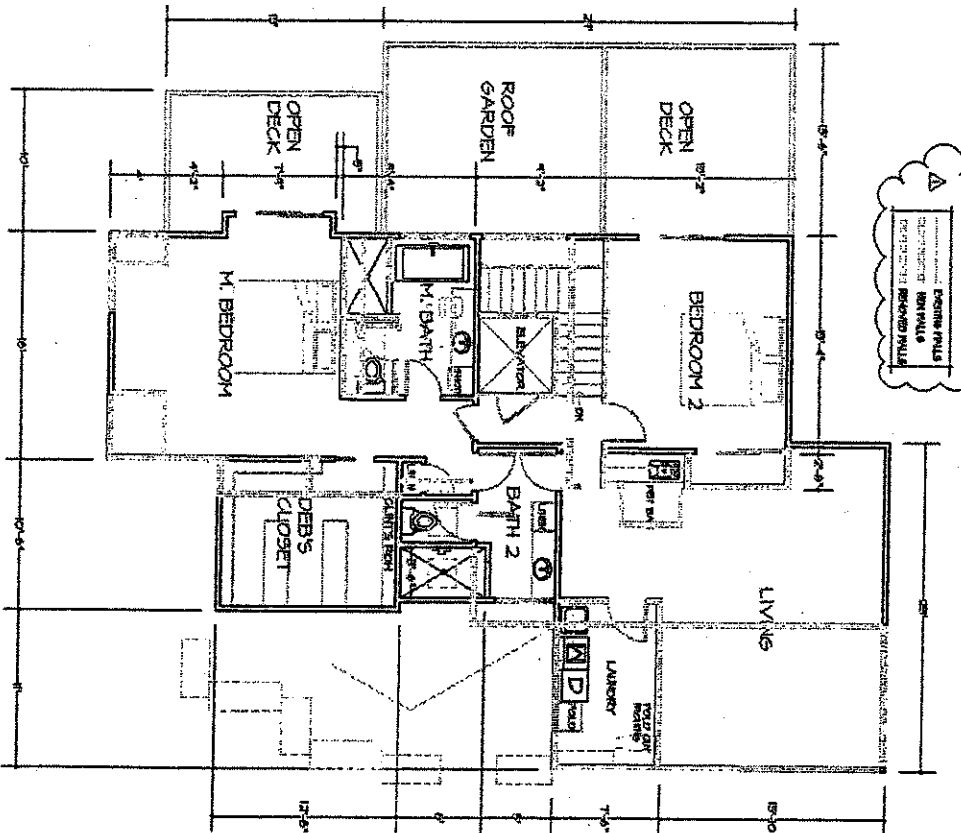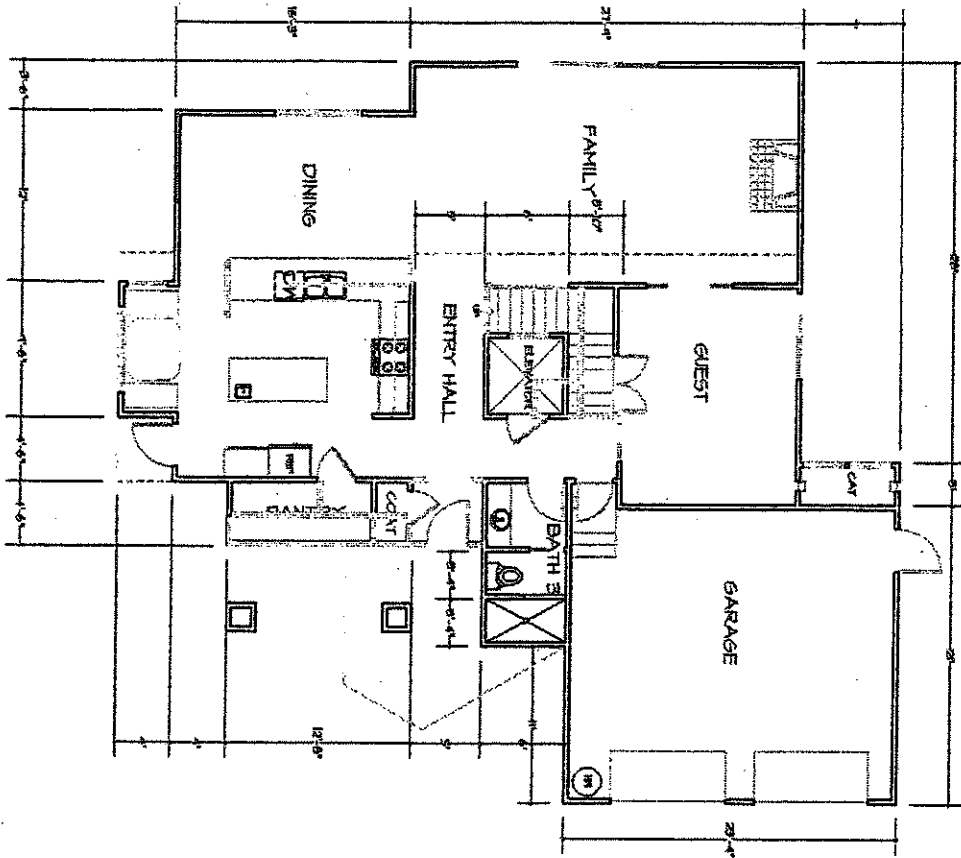

PROPOSED FLOOR PLANS



REVISIONS
 A. A.M.
 A. A.M.
 A. A.M.


DESIGNED BY
WAYNE MILLER





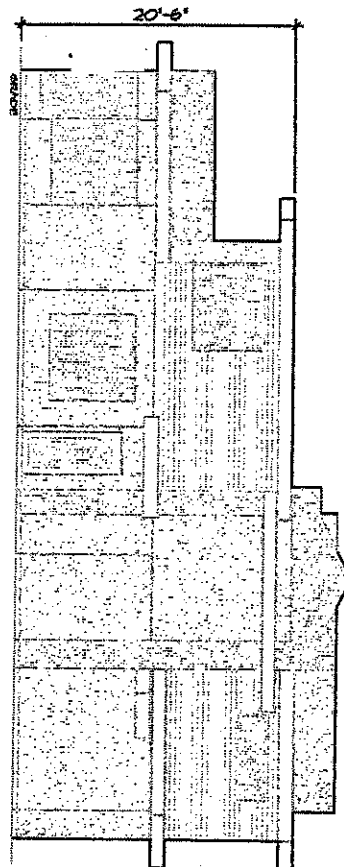


LEFT ELEVATION

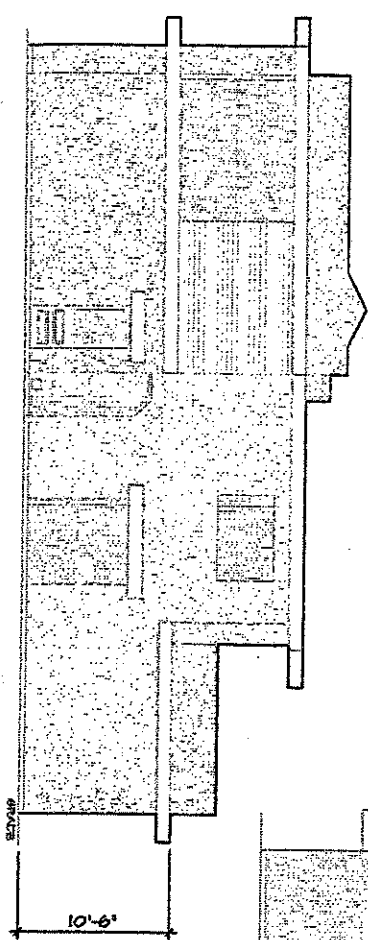



RIGHT ELEVATION

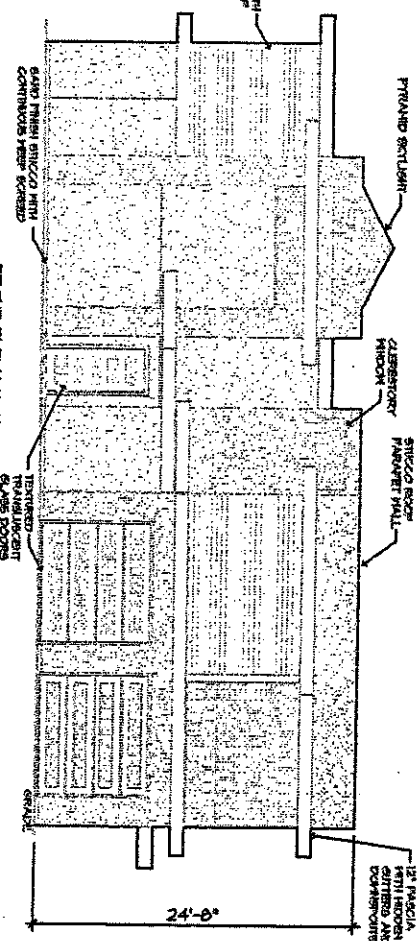

FRONT ELEVATION

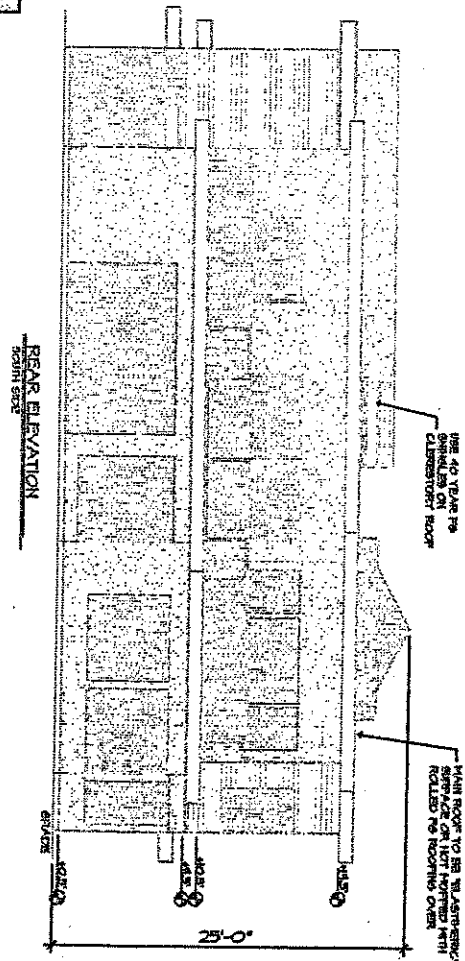

REAR ELEVATION

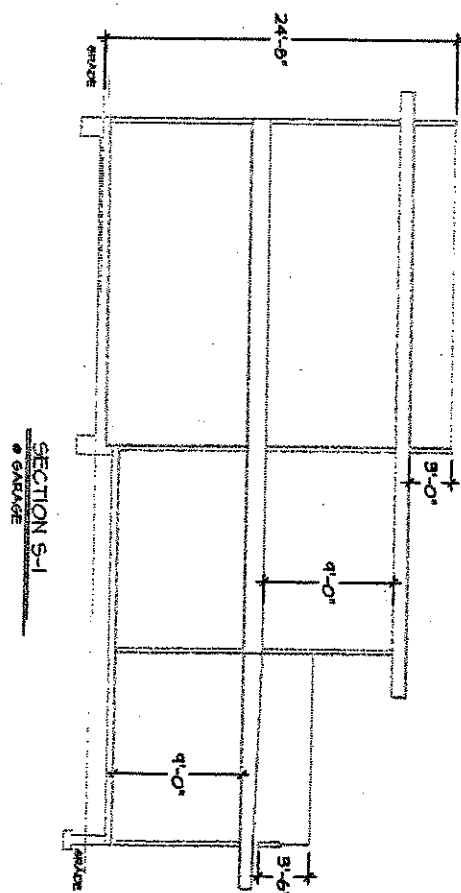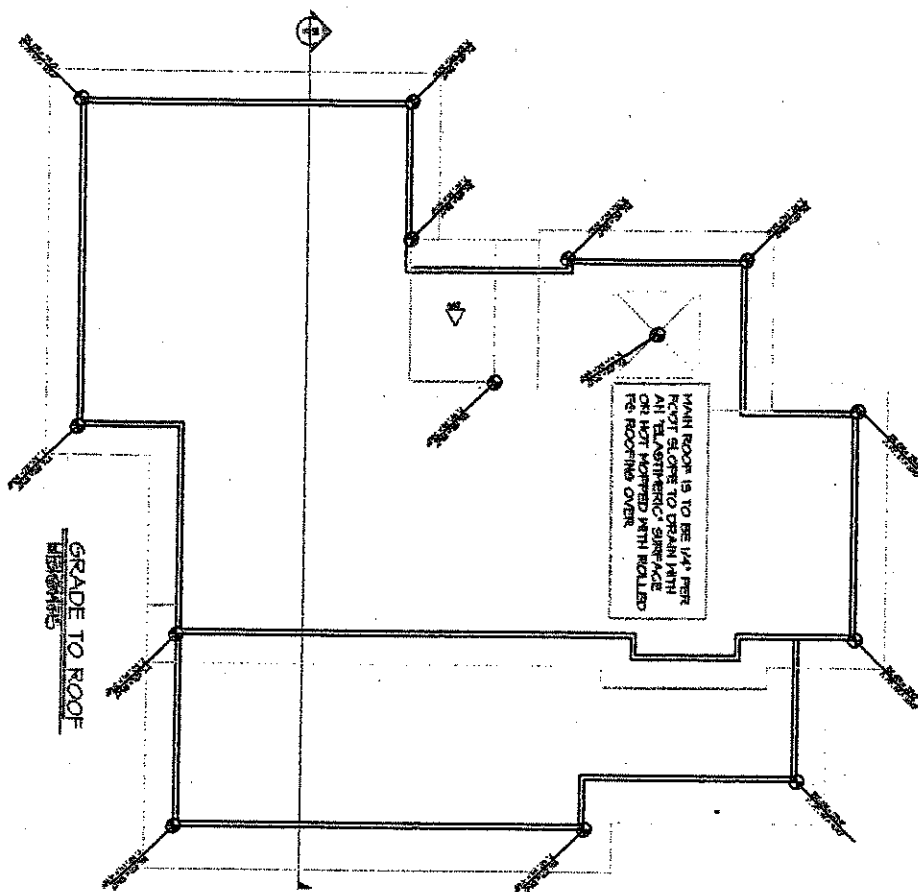


