


**LEGEND**

- PROPERTY BOUNDARY/ROW
- ALIGNMENT/TRAVEL WAY CENTERLINE
- W --- W --- EXISTING WATER LINE
- SS --- SS --- EXISTING SANITARY SEWER PIPE
- G --- G --- EXISTING GAS LINE
- OH --- OH --- EXISTING OVERHEAD POWER LINE
- EXISTING STORM DRAIN PIPE
- EXISTING FACILITIES TO BE REMOVED OR ABANDONED

**KEY NOTES**

- 1 REMOVE EXISTING STORM DRAIN STRUCTURES AND ABANDON PIPES. PIPES WHICH ARE TO BE ABANDONED AND DO NOT CONFLICT WITH NEW CONSTRUCTION SHALL BE LEFT IN PLACE. EACH END OF THE ABANDONED PIPE SHALL BE PLUGGED WITH CONCRETE PER 15-2.05a OF THE STANDARD SPECIFICATIONS. OUTFALL PIPE ENDS THROUGH THE NEW WALL DESIGNATED TO BE ABANDONED SHALL BE CAPPED WITH MATERIAL TO MATCH EXISTING COLORED AND TEXTURED CONCRETE WALL. PLUG TO BE PINNED THROUGH PIPE END INTO NEW WALL AS DIRECTED BY ENGINEER.
- 2 SALVAGE FOR RELOCATION AND STORE AS DIRECTED BY COUNTY: EXISTING CONCRETE PLEASURE POINT PARK SIGN, TOTEM POLE, NIGHT FIGHTERS PLAQUE, AND SURREY SCULPTURE. REFER TO LANDSCAPE DRAWINGS FOR NEW PLACEMENT LOCATIONS.
- 3 REMOVE EXISTING FENCE, SALVAGE AND RETAIN FOR OWNER
- 4 REMOVE EXISTING AC DIKE
- 5 REMOVE EXISTING AC PATH OR MISC AC
- 6 REMOVE EXISTING CONCRETE CURB AND GUTTER
- 7 REMOVE EXISTING CONCRETE SIDEWALK
- 8 PROVIDE TREE PROTECTION
- 9 REMOVE TRAFFIC GUARD RAILS - ALL NEW METAL RAILS AND POSTS TO BE DISMANTLED AND DELIVERED TO COUNTY CORPORATION YARD AT BROMMER STREET. CONTRACTOR SHALL DISPOSE OF OLD RAILS AND POSTS.
- 10 REMOVE ALL TEMPORARY AND OLD RAILING AND SPLIT RAIL FENCING - SPLIT RAIL MATERIAL MAY BE REUSED FOR NEW SPLIT RAIL FENCE AS APPROVED BY PROJECT ENGINEER OR COUNTY INSPECTOR.
- 11 RELOCATE EXISTING PALM TREE TO FLORAL PARK AS DIRECTED BY THE COUNTY (3 PALMS - 25-30 FEET TALL).
- 12 REMOVE EXISTING RAILROAD TIES/ CONCRETE EDGING (MINIMIZE LANDSCAPE DISTURBANCE).

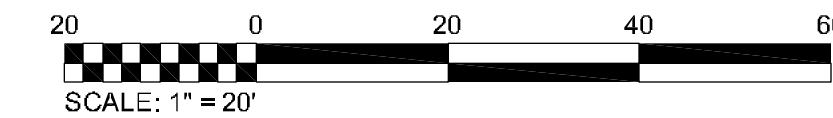

**NOTE:**  
REMOVE ALL EXISTING INVASIVE AND NON-NATIVE PLANT SPECIES PROJECT WIDE; TYPICAL. QUESTIONABLE AREAS AND/OR PLANT SPECIES SHALL BE CONFIRMED WITH COUNTY REPRESENTATIVE PRIOR TO REMOVAL. ALL AREAS SUBJECT TO SUCH REMOVAL SHALL BE REPLANTED WITH NON-INVASIVE, NATIVE PLANT SPECIES.

**WHITSON ENGINEERS**  
2425 Porter Street - Suite 2 - Soquel, CA 95073  
831 464-9363 - Fax 831 464-2316  
CIVIL ENGINEERING • LAND SURVEYING • PROJECT MANAGEMENT



County of Santa Cruz  
Department of Public Works  
701 Ocean St. Rm 410  
Santa Cruz, CA 95060-4000  
Phone: (831) 452-2180  
Fax: (831) 454-2485

EXISTING CONDITIONS AND DEMOLITION PLAN  
STA 20+00 - STA 30+00  
EAST CLIFF DRIVE PARKWAY PROJECT  
32nd AVENUE TO 41st AVENUE  
County of Santa Cruz

REV	BY	DATE	DESCRIPTION
1		03/22/10	75% SUBMITTAL
2		10/08/10	95% SUBMITTAL
3		07/12/11	BID SET

DATE: OCTOBER 2010  
SCALE: AS NOTED  
DESIGNED BY: ---  
DRAFTED BY: ---  
CHECKED BY: ---  
JOB NO.: 2280.00  
FILE: Civil P1bn.dwg

**C1.1**