




Santa Cruz County
 Design/Construction/Works
 701 Ocean St. Rm. 410
 Santa Cruz, CA 95060-4000
 Phone: (831) 454-2160
 Fax: (831) 454-2385

PLANTING PLAN
EAST CLIFF DRIVE PARKWAY PROJECT
32nd AVENUE TO 41st AVENUE
 County of Santa Cruz

REV	BY	DATE	DESCRIPTION
1	JLJ	03/22/10	75% SUBMITTAL
2	JLJ	10/08/10	95% SUBMITTAL
3	JLJ	01/12/11	BID SET

DATE: 01/12/2011
 SCALE: 1"=10'-0"
 DESIGNED BY: JLJ
 DRAFTED BY: ED/MO
 CHECKED BY: JLJ
 JOB NO.: 08-150
 FILE: L2.1-EAST CLIFF PARKWAY PLANTING PLAN.dwg

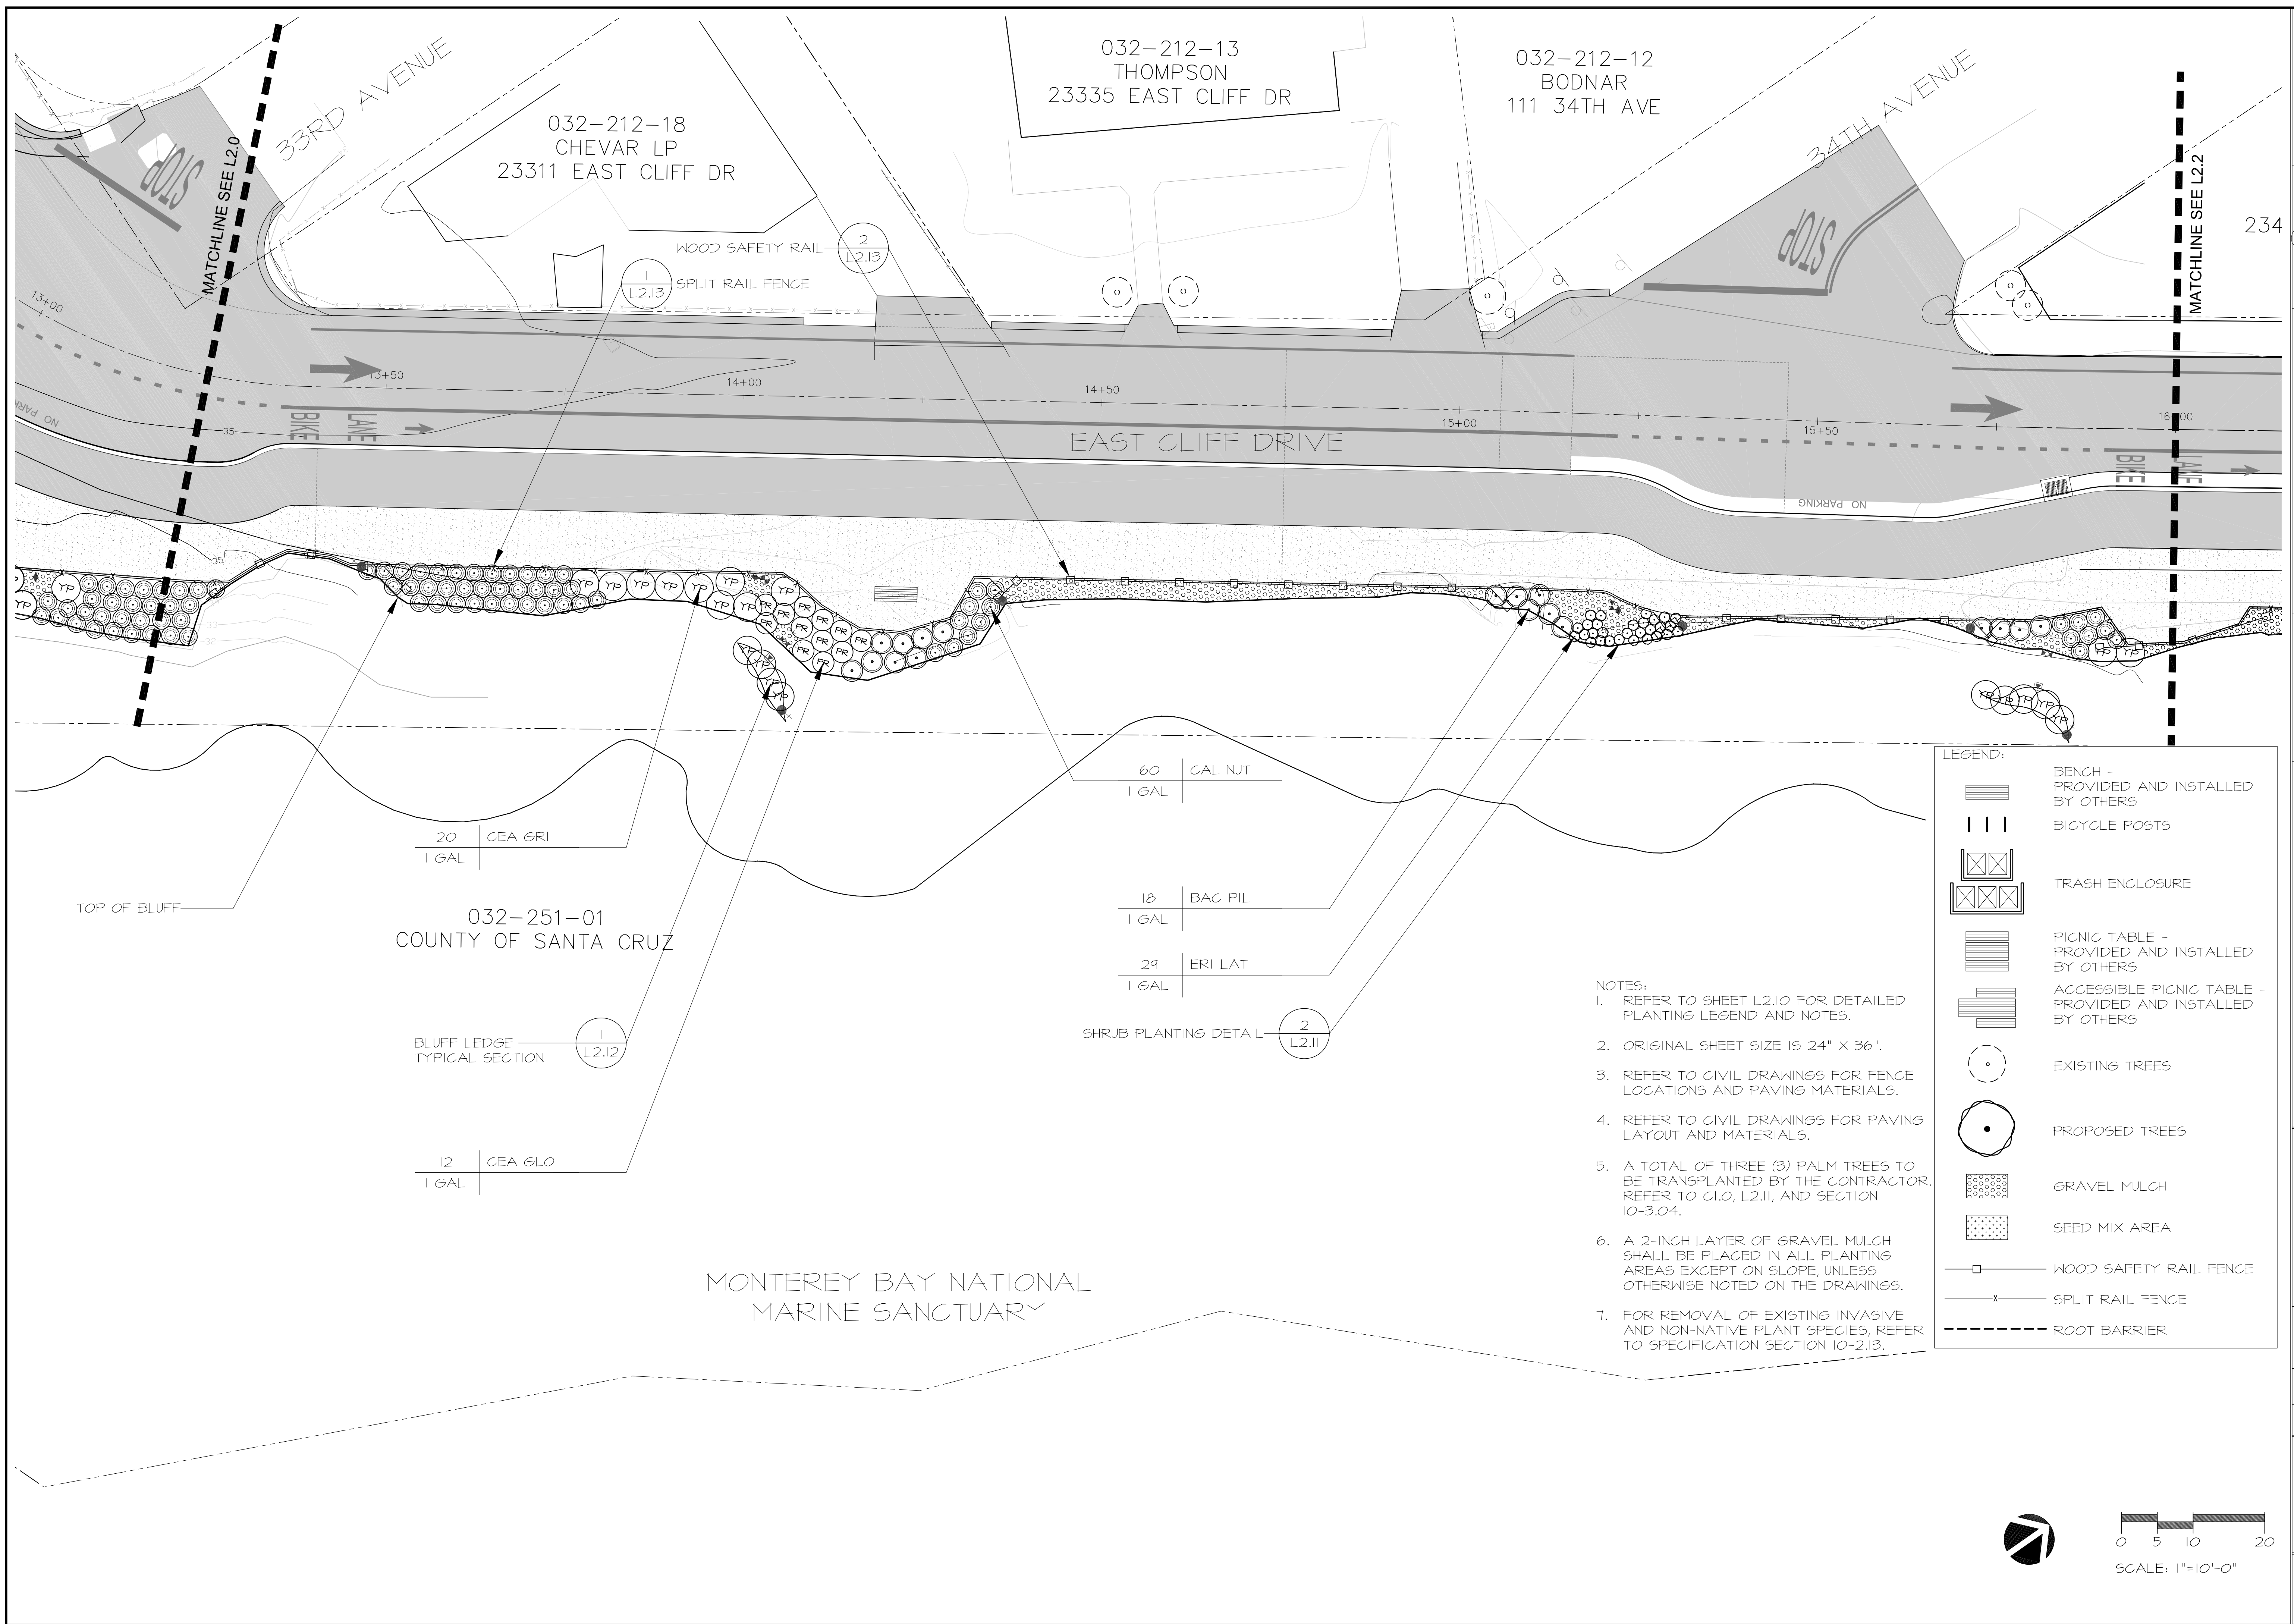

- 20 | CEA GRI
1 GAL
- 12 | CEA GLO
1 GAL
- 60 | CAL NUT
1 GAL
- 18 | BAC PIL
1 GAL
- 24 | ERI LAT
1 GAL

- 1 | L2.13
- 2 | L2.13
- 1 | L2.12
- 2 | L2.11

LEGEND:

- BENCH - PROVIDED AND INSTALLED BY OTHERS
- BICYCLE POSTS
- TRASH ENCLOSURE
- PICNIC TABLE - PROVIDED AND INSTALLED BY OTHERS
- ACCESSIBLE PICNIC TABLE - PROVIDED AND INSTALLED BY OTHERS
- EXISTING TREES
- PROPOSED TREES
- GRAVEL MULCH
- SEED MIX AREA
- WOOD SAFETY RAIL FENCE
- SPLIT RAIL FENCE
- ROOT BARRIER

- NOTES:**
- REFER TO SHEET L2.10 FOR DETAILED PLANTING LEGEND AND NOTES.
 - ORIGINAL SHEET SIZE IS 24" X 36".
 - REFER TO CIVIL DRAWINGS FOR FENCE LOCATIONS AND PAVING MATERIALS.
 - REFER TO CIVIL DRAWINGS FOR PAVING LAYOUT AND MATERIALS.
 - A TOTAL OF THREE (3) PALM TREES TO BE TRANSPLANTED BY THE CONTRACTOR. REFER TO C1.0, L2.11, AND SECTION 10-3.04.
 - A 2-INCH LAYER OF GRAVEL MULCH SHALL BE PLACED IN ALL PLANTING AREAS EXCEPT ON SLOPE, UNLESS OTHERWISE NOTED ON THE DRAWINGS.
 - FOR REMOVAL OF EXISTING INVASIVE AND NON-NATIVE PLANT SPECIES, REFER TO SPECIFICATION SECTION 10-2.13.

